

FLOOR PLAN KEYNOTES

- 1 6" BUILT-IN SHELVING FOR PATIENT CHARTS
- 2 2'6" WORK DESK FOR ROOM NURSES
- 3 REFRIGERATOR
- 4 CHECK-OUT COUNTER FOR NURSES' STATION
- 5 CHECK-IN COUNTER
- 6 OPEN GLASS-LESS WINDOW FOR CHECK-IN
- 7 WOOD 6X6 TREATED POSTS

DR JOHN DOE
 CLIENT ADDRESS
 CITY, STATE, ZIP
 TELEPHONE NUMBER

DOCTOR'S OFFICE
 PROJECT ADDRESS
 CITY, STATE, ZIP

REVISION:
 1. REVISION DATE
 2.
 3.
 4.
 5.

PROJECT NR: 1234
 DATE:
 DRAWN BY: EMORI SMITH
 CHECKED BY: BOSS :-)
 SCALE: AS NOTED
 SHEET NUMBER:


A1.1

PRODUCED BY AN AUTODESK STUDENT VERSION

PRODUCED BY AN AUTODESK STUDENT VERSION


ELEVATION KEYNOTES

- 1 SHINGLE ROOF
- 2 ROOF VENT
- 3 GUTTER SPOUT
- 4 4'8" X 5'0" DOUBLE PANED WINDOWS
- 5 GUTTER
- 6 STUCCO SIDING
- 7 STAINED TREATED HARDWOOD WINDOW FRAME
- 8 DECORATIVE TREATED WOOD PANELING
- 9 5'0" X 6'8" COMMERCIAL GLASS DOUBLE DOORS
- 10 ADDRESS PLATE
- 11 STAINED HARDWOOD TRIM
- 12 6" X 6" STAINED TREATED WOOD POSTS

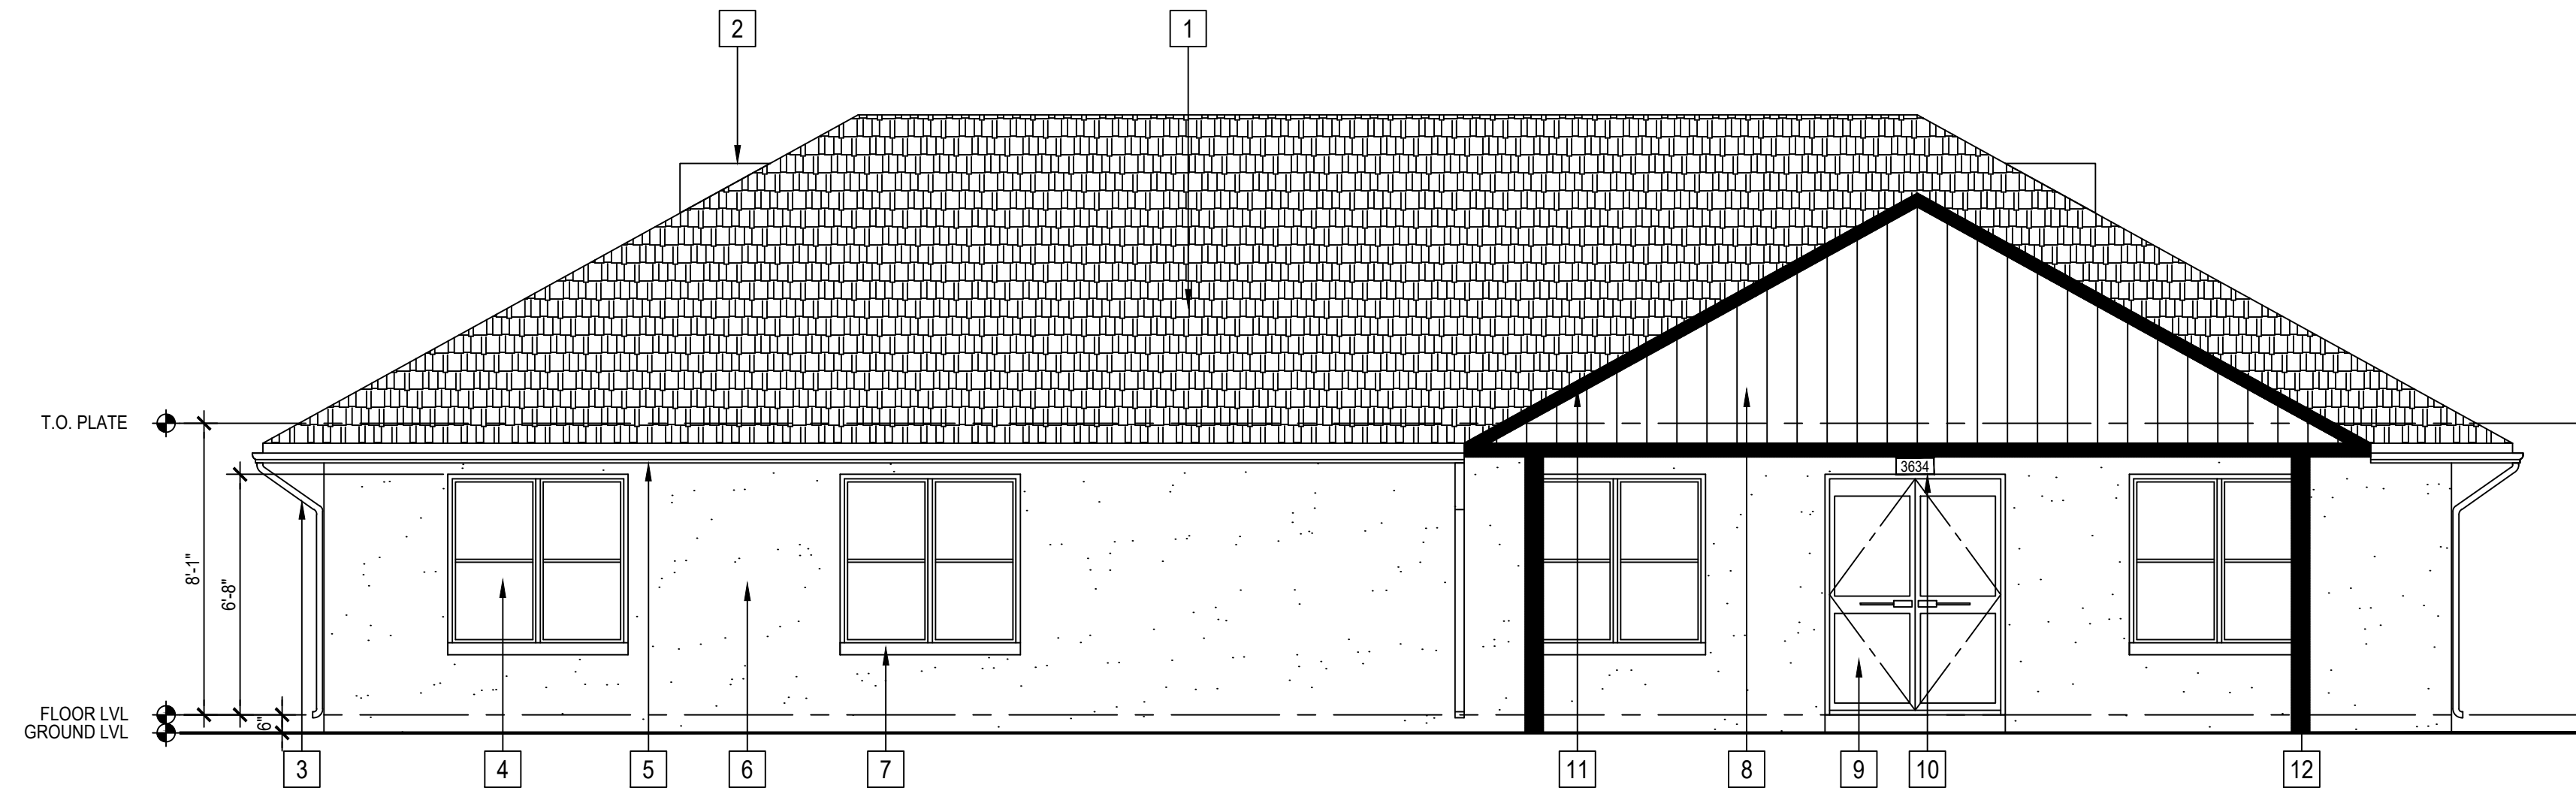

FRONT ELEVATION
SCALE : 1/4"=1'0"

1

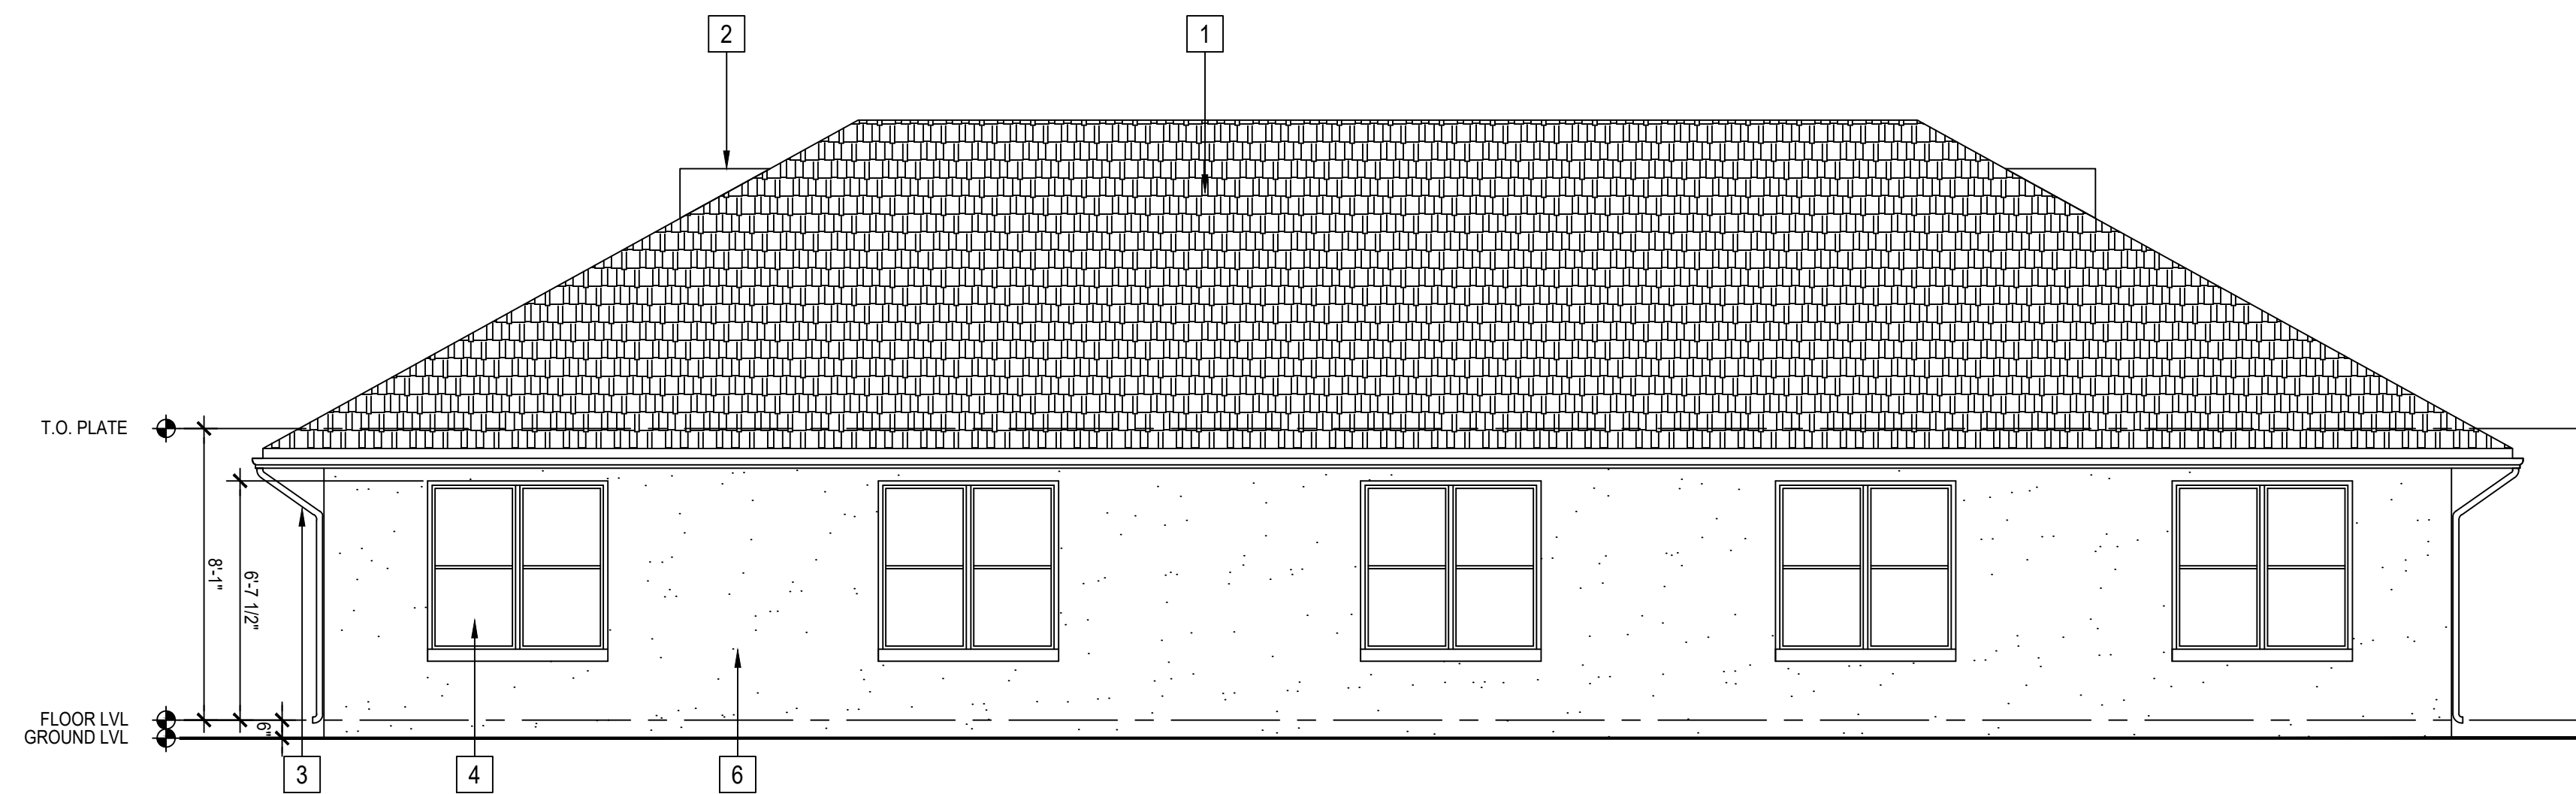

REAR ELEVATION
SCALE : 1/4"=1'0"

2

DR JOHN DOE
CLIENT ADDRESS
CITY, STATE, ZIP
TELEPHONE NUMBER

DOCTOR'S OFFICE
PROJECT ADDRESS
CITY, STATE, ZIP

REVISION:


- 1. REVISION DATE
- 2.
- 3.
- 4.
- 5.

PROJECT NR: 1234
DATE:
DRAWN BY: EMORI SMITH
CHECKED BY: BOSS :-)
SCALE: AS NOTED
SHEET NUMBER:

A2.1


SECTION KEYNOTES

- 1 FIBERGLASS INSULATION
- 2 6" REINFORCED CONCRETE SLAB
- 3 MIN 1' DEEP CONCRETE FOOTING
- 4 GUTTER SPOUT
- 5 48" X 5'0" DOUBLE PANE WINDOWS

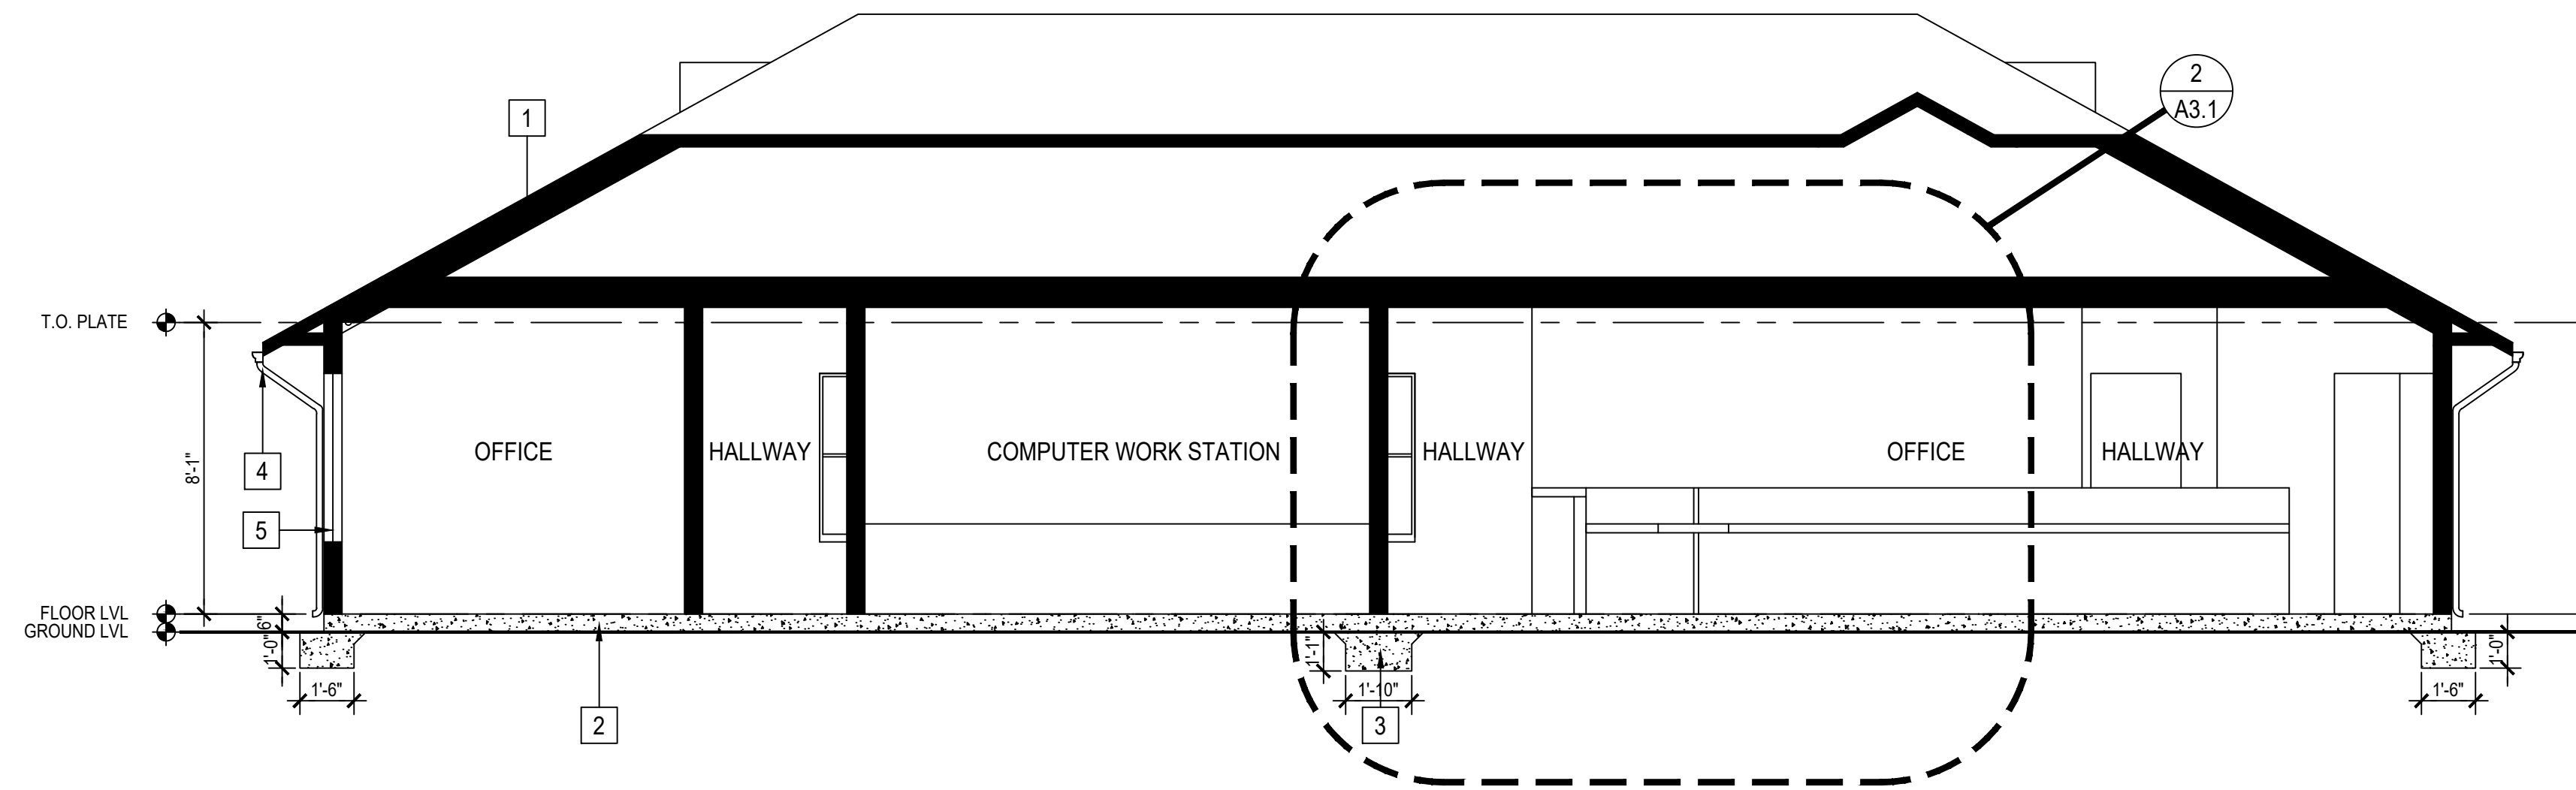


TRANSVERSE BUILDING SECTION
SCALE: 1/4"=1'0"

1

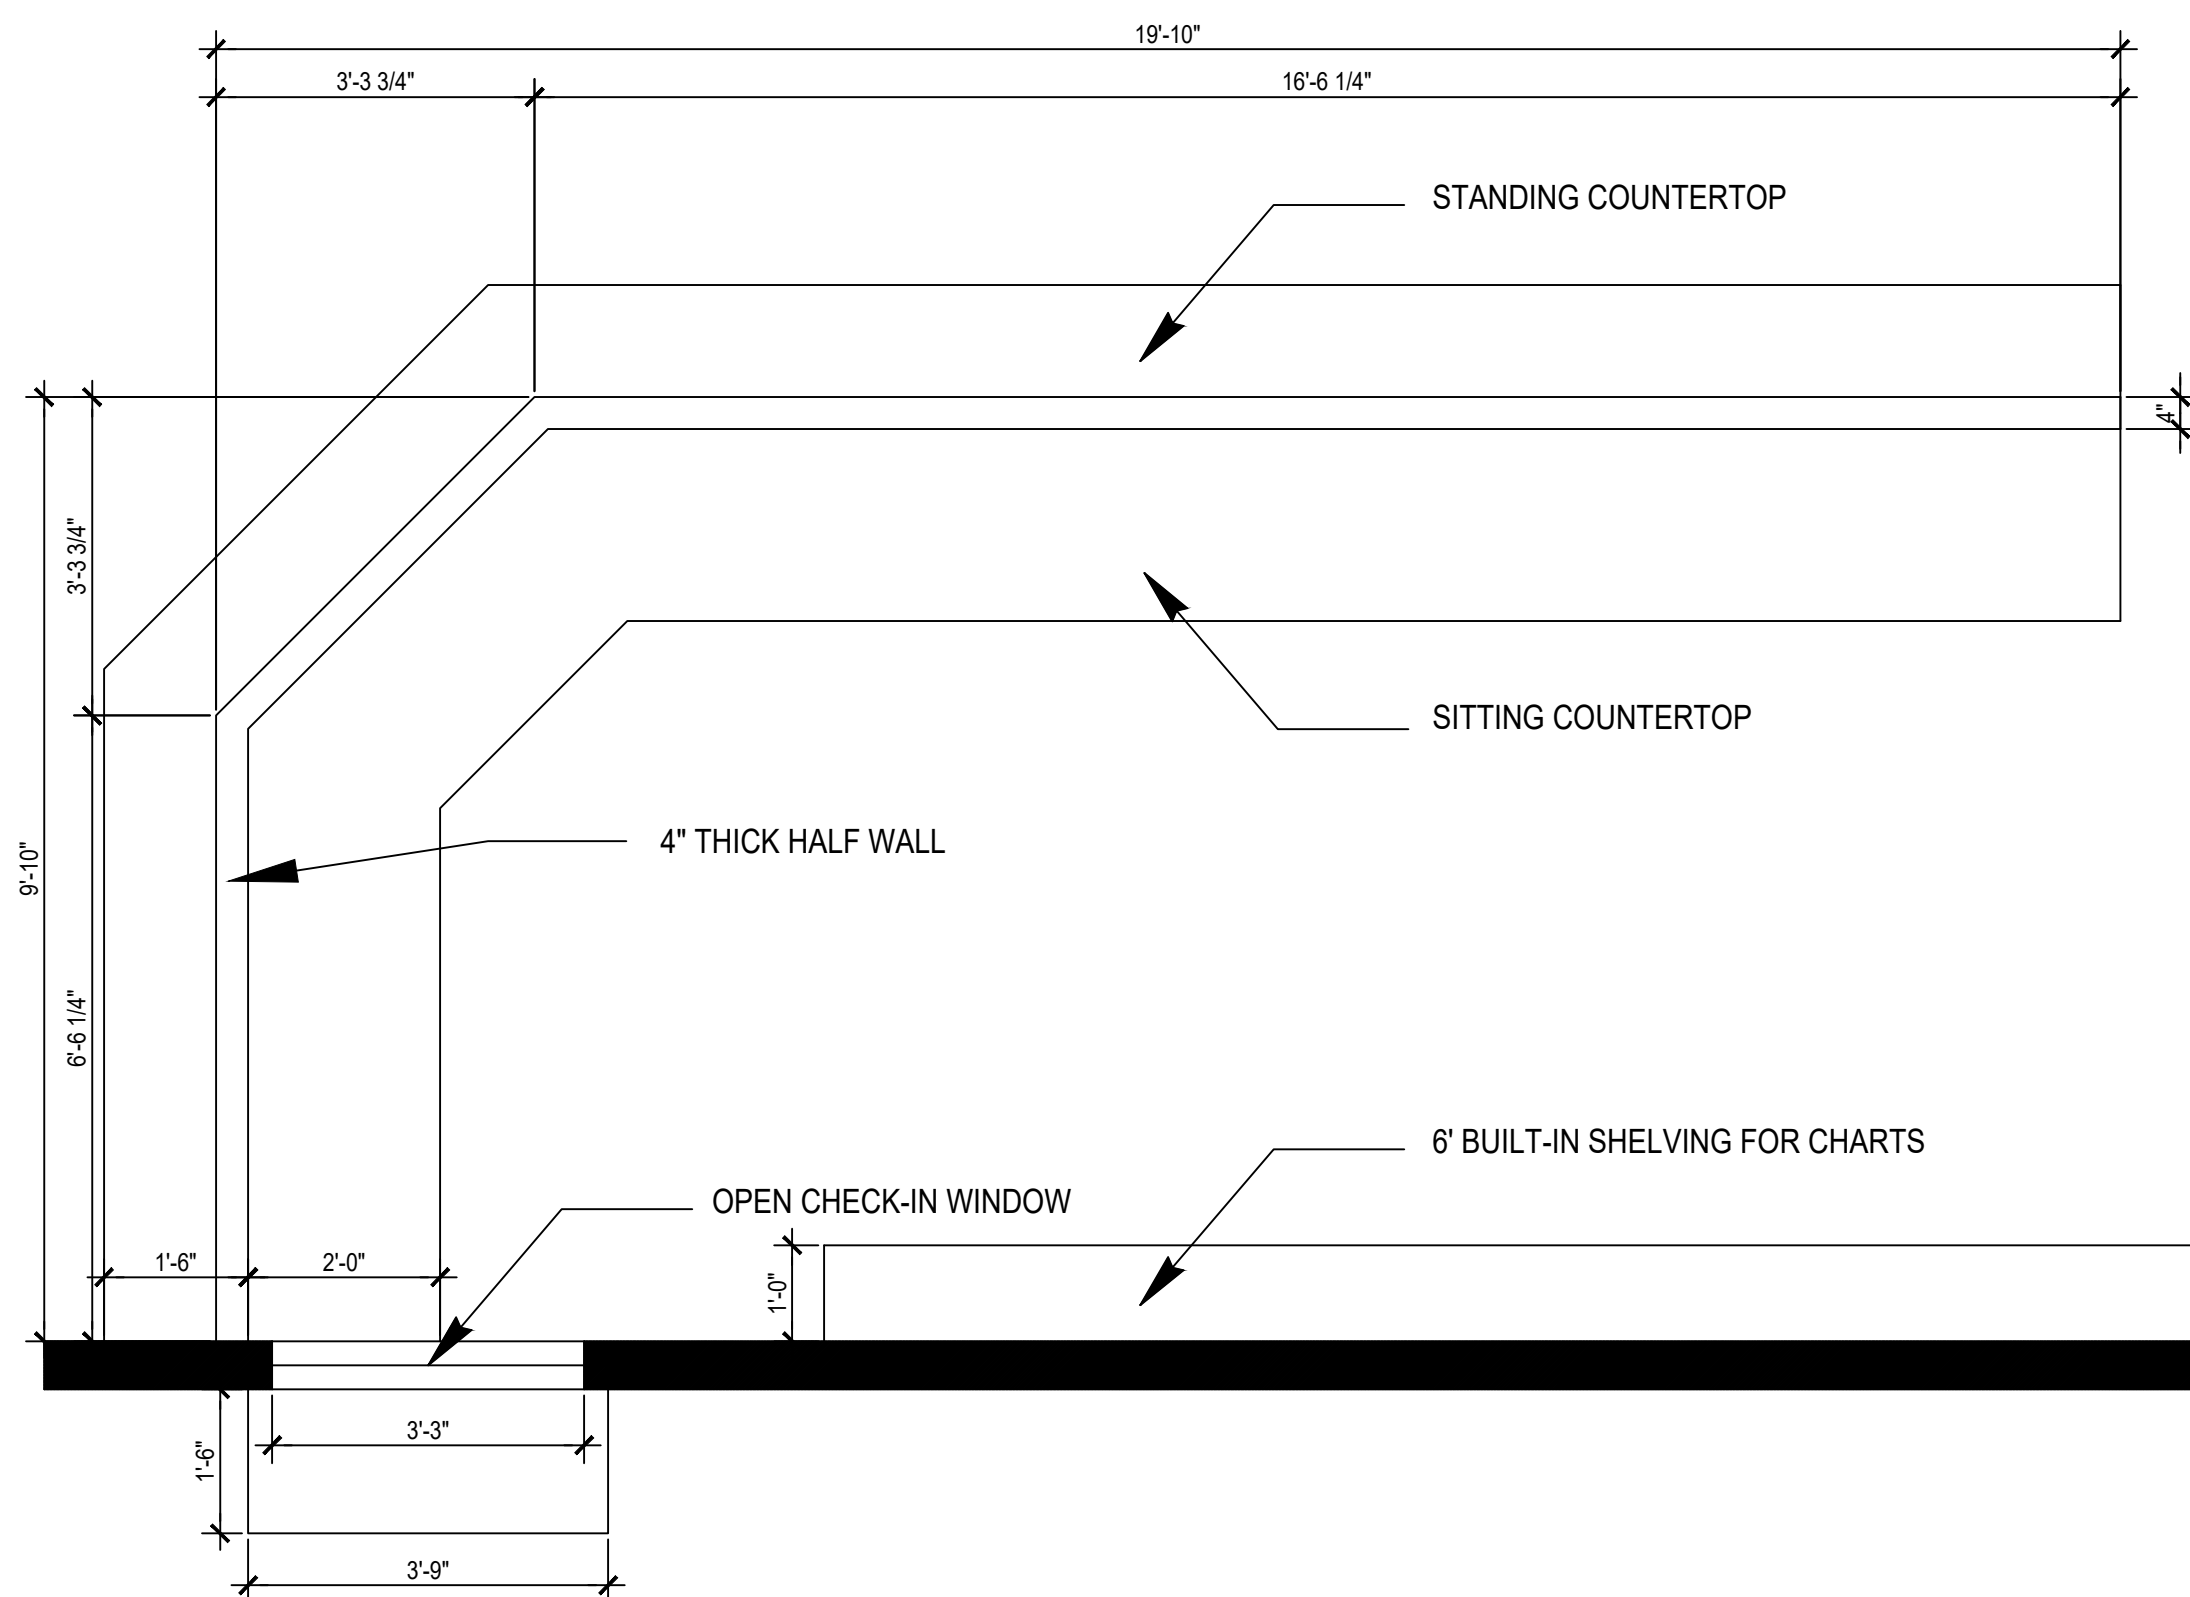

NURSES' STATION DETAIL
SCALE: 1/2" = 1'-0"

3

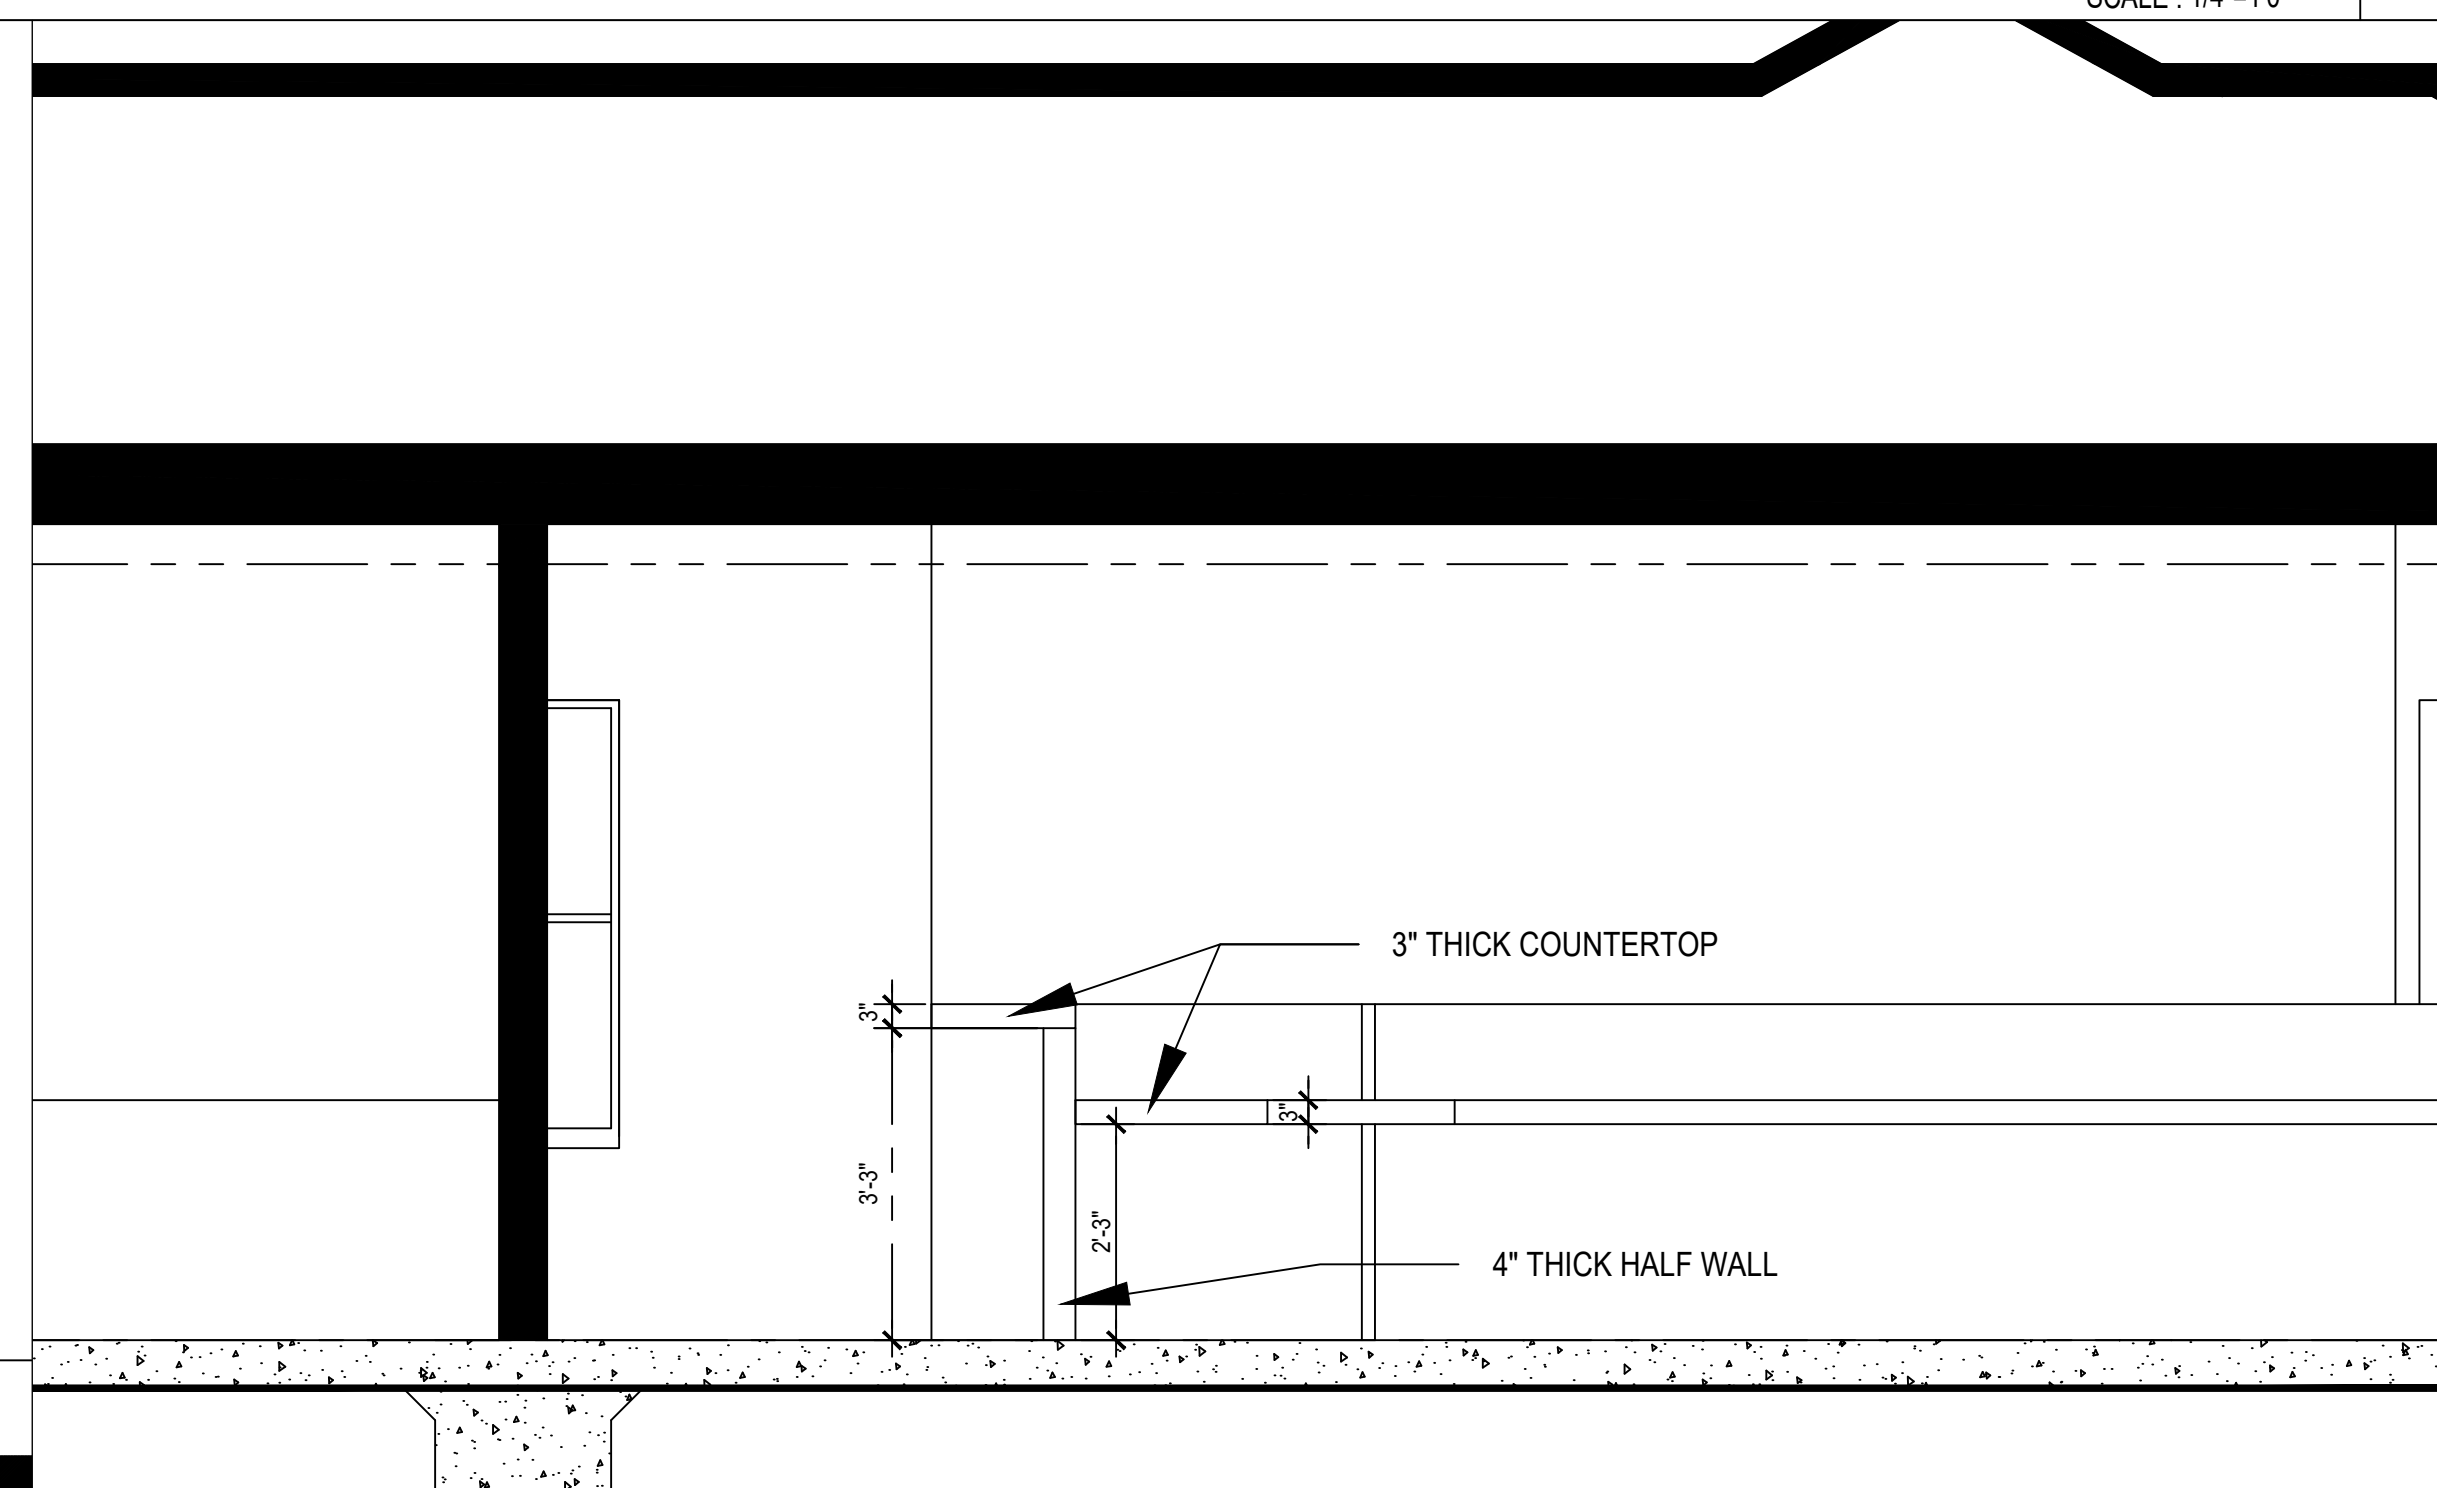

COUNTER DETAIL
SCALE: 1/2" = 1'-0"

2



DR JOHN DOE
CLIENT ADDRESS
CITY, STATE, ZIP
TELEPHONE NUMBER

DOCTOR'S OFFICE
PROJECT ADDRESS
CITY, STATE, ZIP

- REVISION:
1. REVISION DATE
 - 2.
 - 3.
 - 4.
 - 5.

PROJECT NR: 1234
DATE:
DRAWN BY: EMORI SMITH
CHECKED BY: BOSS :-)
SCALE: AS NOTED
SHEET NUMBER:

A3.1

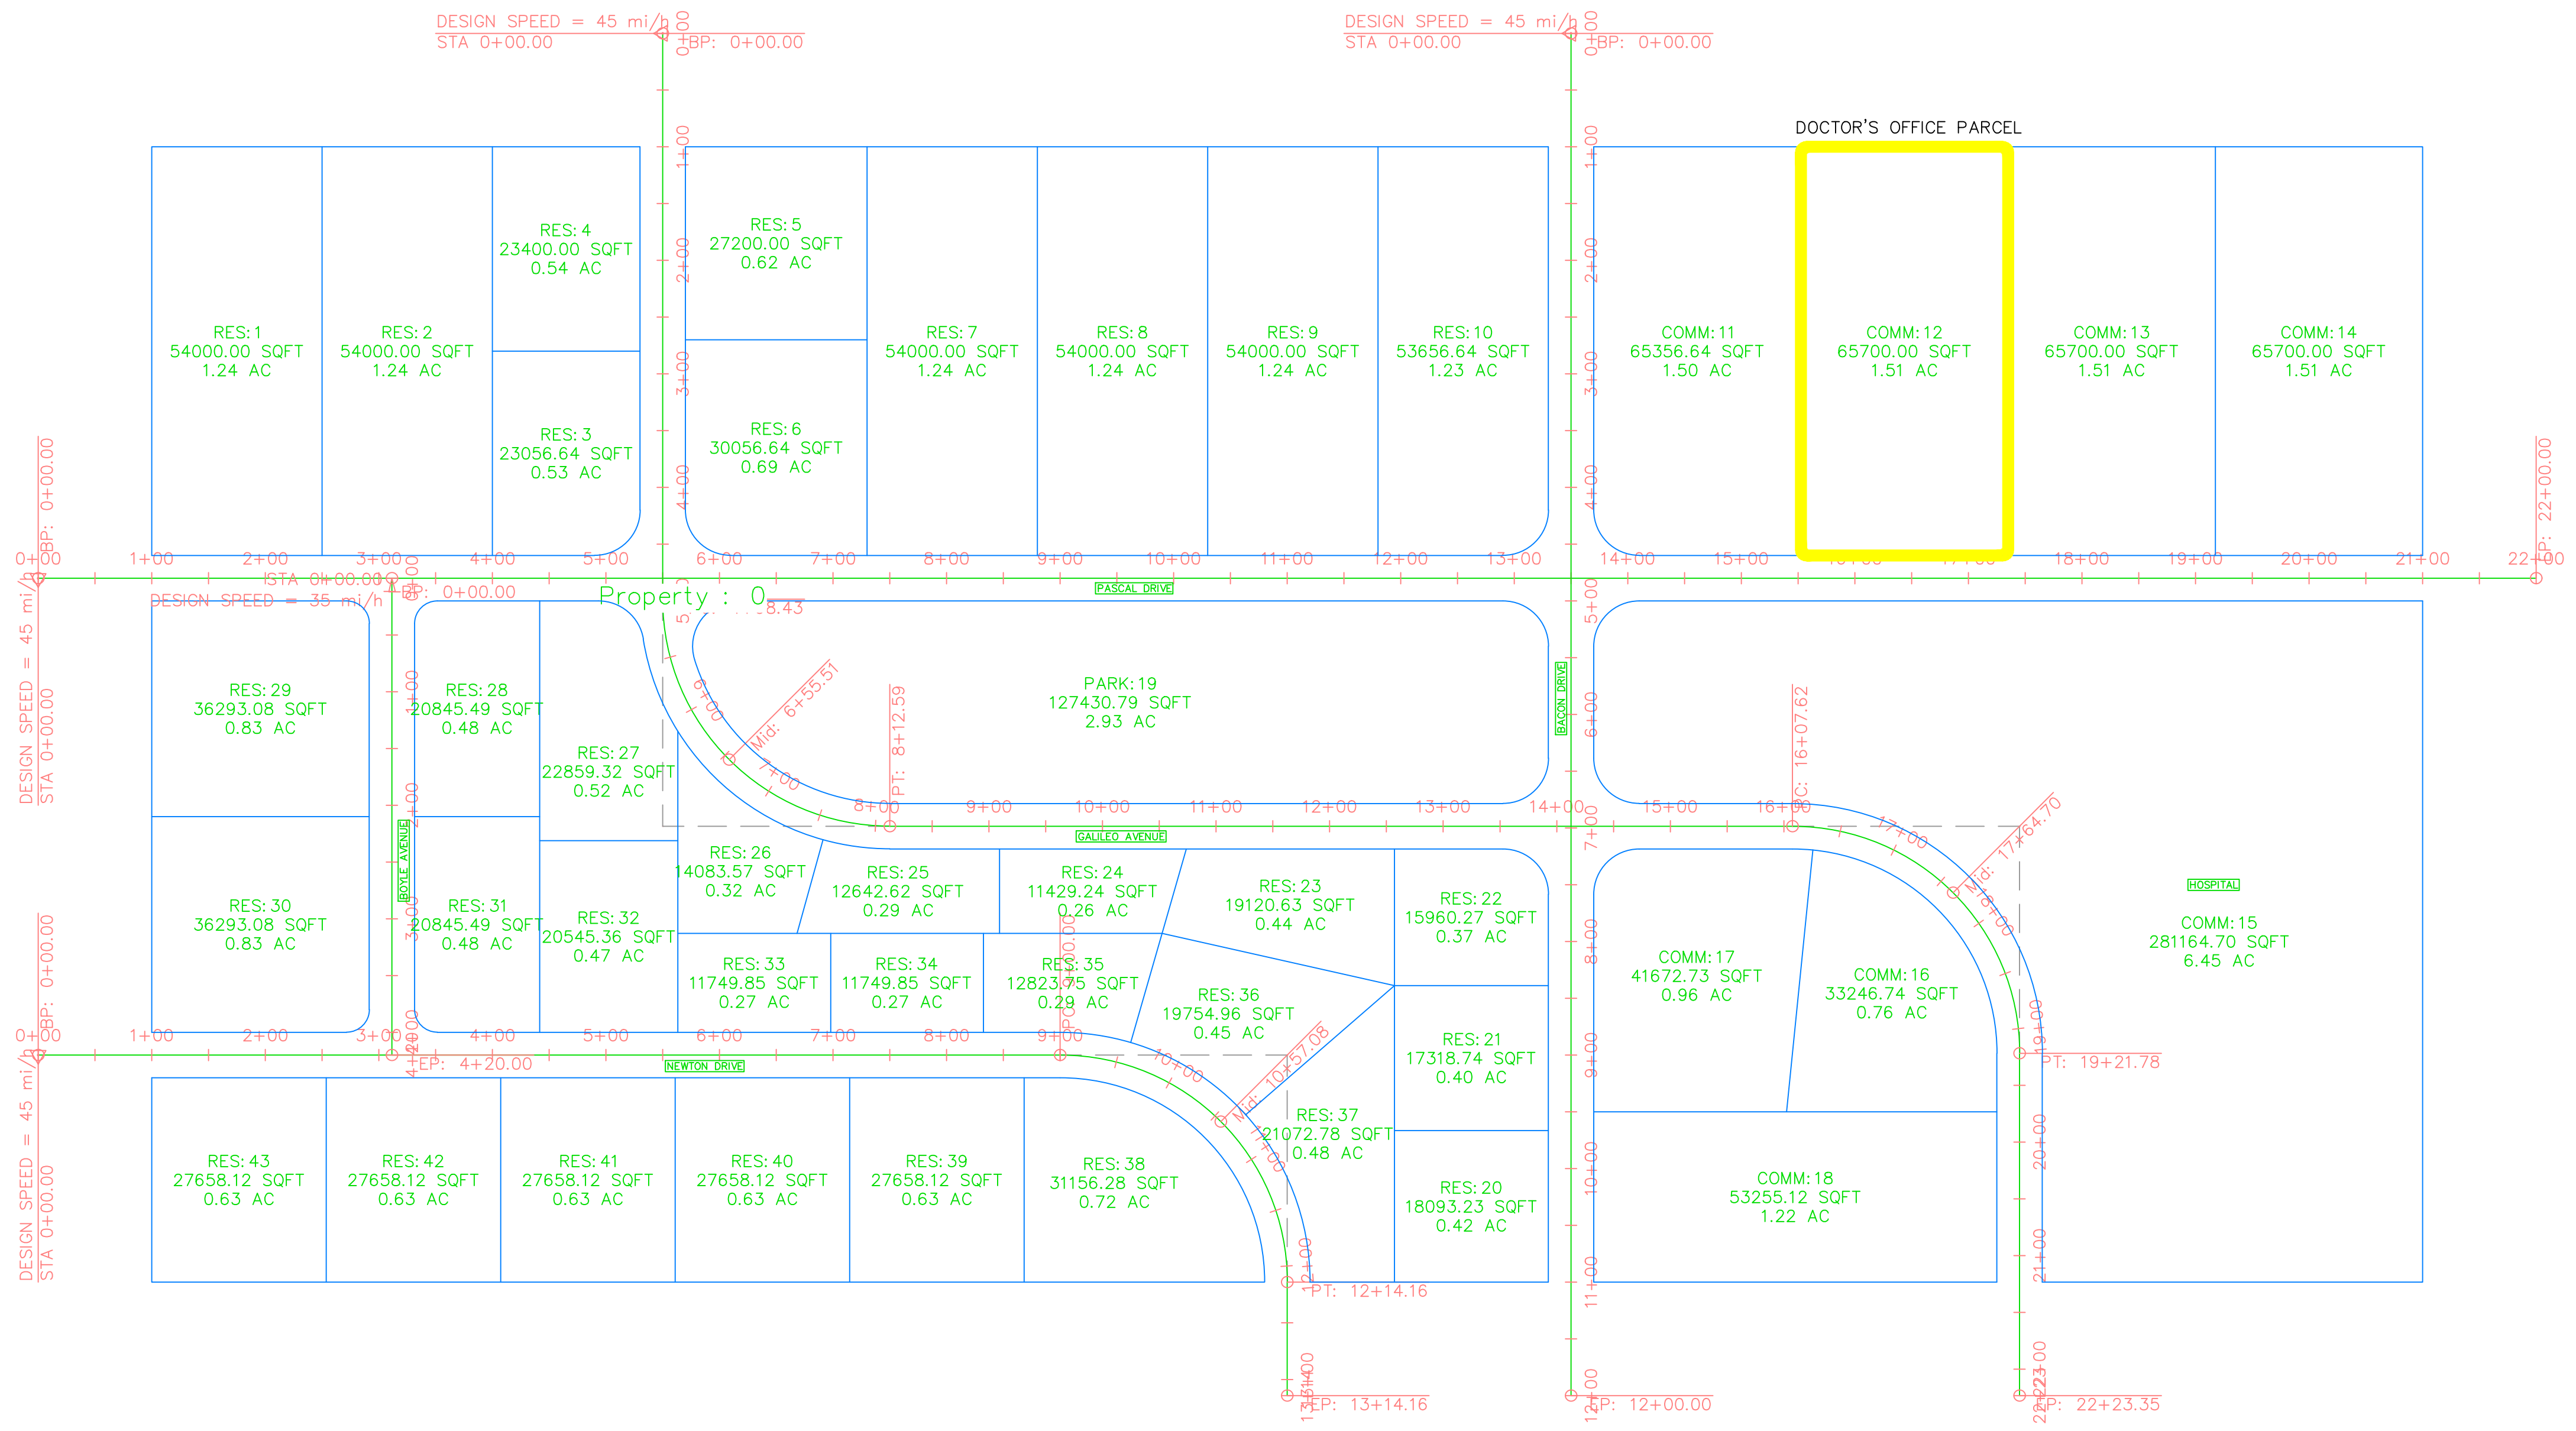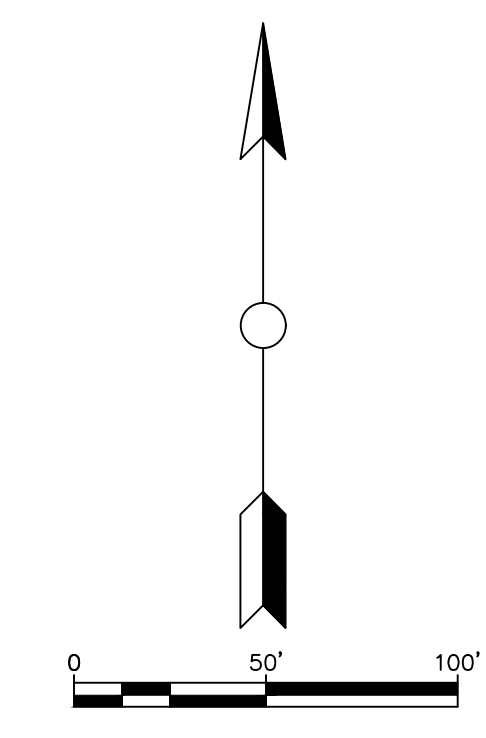

General Notes

No.	Revision/Issue	Date

Firm Name and Address

Project Name and Address
DOCTOR'S OFFICE
STREET ADDRESS
STE #
CITY, ST, ZIP

Project DOCTOR'S OFFICE	Sheet C1.1
Date 9/19/19	
Scale 1" = 100'	

RESIDENTIAL PROPERTIES

Parcel Area Table				
Parcel #	Area	Perimeter	Segment Lengths	Segment Bearings
43	27658.12	667.31	180.00 153.66 180.00 153.66	N0° 00' 00.00"E N90° 00' 00.00"E S0° 00' 00.00"E N90° 00' 00.00"W
13	65700.00	1085.00	360.00 182.50 360.00 182.50	N0° 00' 00.00"E N90° 00' 00.00"E S0° 00' 00.00"E N90° 00' 00.00"W
6	30056.64	682.83	120.00 62.83 150.00 160.00 190.00	N90° 00' 00.00"W N45° 00' 00.00"W N0° 00' 00.00"E N90° 00' 00.00"E S0° 00' 00.00"E
2	54000.00	1020.00	360.00 150.00 180.00 180.00 150.00	N0° 00' 00.00"E N90° 00' 00.00"E S0° 00' 00.00"E S0° 00' 00.00"E N90° 00' 00.00"W
1	54000.00	1020.00	360.00 150.00 360.00 150.00	S0° 00' 00.00"E N90° 00' 00.00"W N0° 00' 00.00"E N90° 00' 00.00"E
3	23056.64	602.83	130.00 140.00 62.83 90.00 180.00	N90° 00' 00.00"E S0° 00' 00.00"E S45° 00' 00.00"W N90° 00' 00.00"W N0° 00' 00.00"E
4	23400.00	620.00	130.00 180.00 130.00 180.00	N90° 00' 00.00"W N0° 00' 00.00"E N90° 00' 00.00"E S0° 00' 00.00"E
10	53656.64	1002.83	360.00 150.00 320.00 62.83 110.00	N0° 00' 00.00"E N90° 00' 00.00"E S0° 00' 00.00"E S45° 00' 00.00"W N90° 00' 00.00"W
9	54000.00	1020.00	360.00 150.00 360.00 150.00	N0° 00' 00.00"E N90° 00' 00.00"E S0° 00' 00.00"E N90° 00' 00.00"W
8	54000.00	1020.00	360.00 150.00 360.00 150.00	N0° 00' 00.00"E N90° 00' 00.00"E S0° 00' 00.00"E N90° 00' 00.00"W

Parcel Area Table				
Parcel #	Area	Perimeter	Segment Lengths	Segment Bearings
7	54000.00	1020.00	150.00 360.00 150.00 190.00 170.00	N90° 00' 00.00"E S0° 00' 00.00"E N90° 00' 00.00"W N0° 00' 00.00"E N0° 00' 00.00"E
5	27200.00	660.00	160.00 170.00 160.00 170.00	N90° 00' 00.00"W N0° 00' 00.00"E N90° 00' 00.00"E S0° 00' 00.00"E
11	65356.64	1067.83	360.00 142.50 62.83 320.00 182.50	S0° 00' 00.00"E N90° 00' 00.00"W N45° 00' 00.00"W N0° 00' 00.00"E N90° 00' 00.00"E
12	65700.00	1085.00	360.00 182.50 360.00 182.50	N0° 00' 00.00"E N90° 00' 00.00"E S0° 00' 00.00"E N90° 00' 00.00"W
14	65700.00	1085.00	360.00 182.50 360.00 182.50	N0° 00' 00.00"E N90° 00' 00.00"E S0° 00' 00.00"E N90° 00' 00.00"W
21	17318.74	526.63	135.53 127.78 135.53 127.78	N90° 00' 00.00"W N0° 00' 00.00"E N90° 00' 00.00"E S0° 00' 00.00"E
30	36293.08	754.35	171.47 190.00 191.47 170.00 0.00 31.42	N90° 00' 00.00"W N0° 00' 00.00"E N90° 00' 00.00"E S0° 00' 00.00"E S0° 00' 00.00"E S45° 00' 00.03"W
31	20845.49	591.75	110.16 21.17 168.83 90.16 31.42 0.00 170.00	N90° 00' 00.00"E S0° 00' 00.00"E S0° 00' 00.00"E N90° 00' 00.00"W N45° 00' 00.00"W N0° 00' 00.00"E N0° 00' 00.00"E
28	20845.49	591.75	110.16 170.00 0.00 31.42 90.16 190.00	N90° 00' 00.00"W N0° 00' 00.00"E N0° 00' 00.00"E N45° 00' 00.03"E N90° 00' 00.00"E S0° 00' 00.00"E
27	22859.32	624.66	121.69 21.17 190.00 51.71 56.41 87.35 96.33	N90° 00' 00.00"W N0° 00' 00.00"E N0° 00' 00.00"E N90° 00' 00.00"E S49° 36' 01.14"E S20° 34' 30.43"E S0° 00' 00.00"E

Parcel Area Table				
Parcel #	Area	Perimeter	Segment Lengths	Segment Bearings
32	20545.36	581.04	121.69 81.54 87.29 121.69 168.83	N90° 00' 00.00"E S0° 00' 00.00"E S0° 00' 00.00"E N90° 00' 00.00"W N0° 00' 00.00"E
36	19754.96	604.65	209.80 173.69 121.03 100.13	S77° 19' 55.96"E S49° 03' 05.80"W N57° 50' 34.32"W N16° 02' 31.99"E
33	11749.85	443.80	87.29 134.61 87.29 104.99 29.62	S0° 00' 00.00"E N90° 00' 00.00"W N0° 00' 00.00"E N90° 00' 00.00"E N90° 00' 00.00"E
23	19120.63	590.71	209.80 77.29 183.33 120.29	N77° 19' 55.96"W N16° 02' 31.99"E N90° 00' 00.00"E S0° 00' 00.00"E
37	21072.78	671.02	173.69 127.78 133.50 74.47 161.59	N49° 03' 05.80"E N90° 00' 00.00"E S0° 00' 00.00"E N90° 00' 00.00"W N21° 02' 29.65"W
20	18093.23	538.06	135.53 133.50 135.53 133.50	N90° 00' 00.00"E S0° 00' 00.00"E N90° 00' 00.00"W N0° 00' 00.00"E
22	15960.27	494.48	135.53 120.29 95.53 62.83 80.29	N90° 00' 00.00"W N0° 00' 00.00"E N90° 00' 00.00"E S45° 00' 00.00"E S0° 00' 00.00"E
26	14083.57	531.60	85.41 104.99 81.54 96.33 163.34	S15° 30' 43.81"W N90° 00' 00.00"W N0° 00' 00.00"E N0° 00' 00.00"E S53° 13' 07.39"E
24	11429.24	459.29	74.28 164.54 77.29 143.18	N0° 00' 00.00"E N90° 00' 00.00"E S16° 02' 31.99"W N90° 00' 00.00"W
25	12642.62	494.14	85.41 59.56 96.60 74.28 14.05 134.61 29.62	N15° 30' 43.81"E S82° 14' 38.09"E N90° 00' 00.00"E S0° 00' 00.00"E N90° 00' 00.00"W N90° 00' 00.00"W

Parcel Area Table				
Parcel #	Area	Perimeter	Segment Lengths	Segment Bearings
35	12823.75	475.06	87.29 14.05 143.18 100.13 62.96 67.45	N0° 00' 00.00"E N90° 00' 00.00"E N90° 00' 00.00"E S16° 02' 31.99"W N81° 48' 04.67"W N90° 00' 00.00"W
34	11749.85	443.80	87.29 134.61 87.29 134.61	N0° 00' 00.00"E N90° 00' 00.00"E S0° 00' 00.00"E N90° 00' 00.00"W
29	36293.08	754.35	191.47 190.00 171.47 31.42 0.00 170.00	N90° 00' 00.00"W N0° 00' 00.00"E N90° 00' 00.00"E S44° 59' 59.97"E S0° 00' 00.00"E S0° 00' 00.00"E
38	31156.28	706.18	180.00 31.72 282.74 211.72	N0° 00' 00.00"E N90° 00' 00.00"E S45° 00' 00.00"E N90° 00' 00.00"W
39	27658.12	667.31	180.00 153.66 180.00 153.66	N0° 00' 00.00"E N90° 00' 00.00"E S0° 00' 00.00"E N90° 00' 00.00"W
40	27658.12	667.31	180.00 153.66 180.00 153.66	N0° 00' 00.00"E N90° 00' 00.00"E S0° 00' 00.00"E N90° 00' 00.00"W
41	27658.12	667.31	180.00 153.66 180.00 153.66	N0° 00' 00.00"E N90° 00' 00.00"E S0° 00' 00.00"E N90° 00' 00.00"W
42	27658.12	667.31	180.00 153.66 180.00 153.66	N0° 00' 00.00"E N90° 00' 00.00"E S0° 00' 00.00"E N90° 00' 00.00"W

COMMERCIAL PROPERTIES

Parcel Area Table				
Parcel #	Area	Perimeter	Segment Lengths	Segment Bearings
17	41672.73	809.10	191.57 62.83 135.03 17.96 231.83 169.87	N0° 00' 00.00"E N45° 00' 00.00"E N90° 00' 00.00"E S87° 08' 30.82"E S5° 42' 58.36"W N90° 00' 00.00"W
15	281164.70	2531.24	600.00 334.97 201.57 345.58 135.03 62.83 98.43 62.83 690.00	S0° 00' 00.00"E N90° 00' 00.00"W N0° 00' 00.00"E N45° 00' 00.00"W N90° 00' 00.00"W N45° 00' 00.00"E N0° 00' 00.00"E N45° 00' 00.00"E N90° 00' 00.00"E
13	65700.00	1085.00	360.00 182.50 360.00 182.50	N0° 00' 00.00"E N90° 00' 00.00"E S0° 00' 00.00"E N90° 00' 00.00"W
11	65356.64	1067.83	360.00 142.50 62.83 320.00 182.50	S0° 00' 00.00"E N90° 00' 00.00"W N45° 00' 00.00"W N0° 00' 00.00"E N90° 00' 00.00"E
12	65700.00	1085.00	360.00 182.50 360.00 182.50	N0° 00' 00.00"E N90° 00' 00.00"E S0° 00' 00.00"E N90° 00' 00.00"W
14	65700.00	1085.00	360.00 182.50 360.00 182.50	N0° 00' 00.00"E N90° 00' 00.00"E S0° 00' 00.00"E N90° 00' 00.00"W
18	53255.12	1010.07	355.03 150.00 169.87 185.16 150.00	N90° 00' 00.00"E N0° 00' 00.00"E N90° 00' 00.00"E N90° 00' 00.00"E S0° 00' 00.00"E
16	33246.74	733.35	231.83 264.79 51.57 185.16	N5° 42' 58.36"E S42° 08' 30.82"E S0° 00' 00.00"E N90° 00' 00.00"W

PARK PROPERTIES

Parcel Area Table				
Parcel #	Area	Perimeter	Segment Lengths	Segment Bearings
19	127430.79	1741.14	98.43 62.83 540.00 228.48 74.89 673.69 62.83	S0° 00' 00.00"E S45° 00' 00.00"W N90° 00' 00.00"W N53° 38' 13.29"W N36° 21' 46.71"E N90° 00' 00.00"E S45° 00' 00.00"E



General Notes

No.	Revision/Issue	Date

Firm Name and Address

Project Name and Address
 DOCTOR'S OFFICE
 STREET ADDRESS
 STE #
 CITY, ST, ZIP

Project DOCTOR'S OFFICE	Sheet C1.2
Date 9/19/19	
Scale NA	

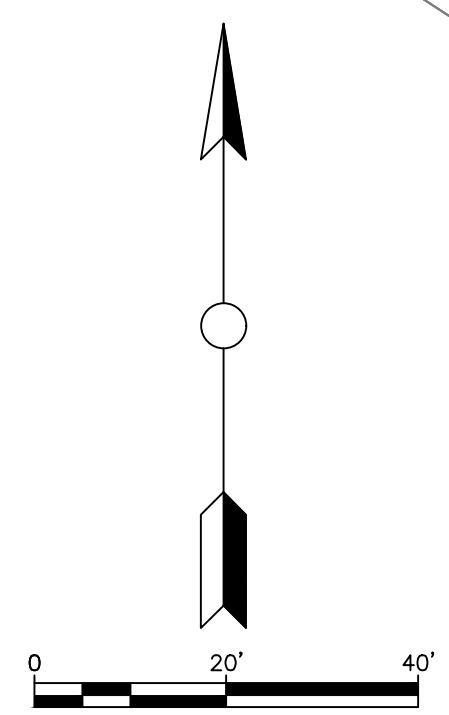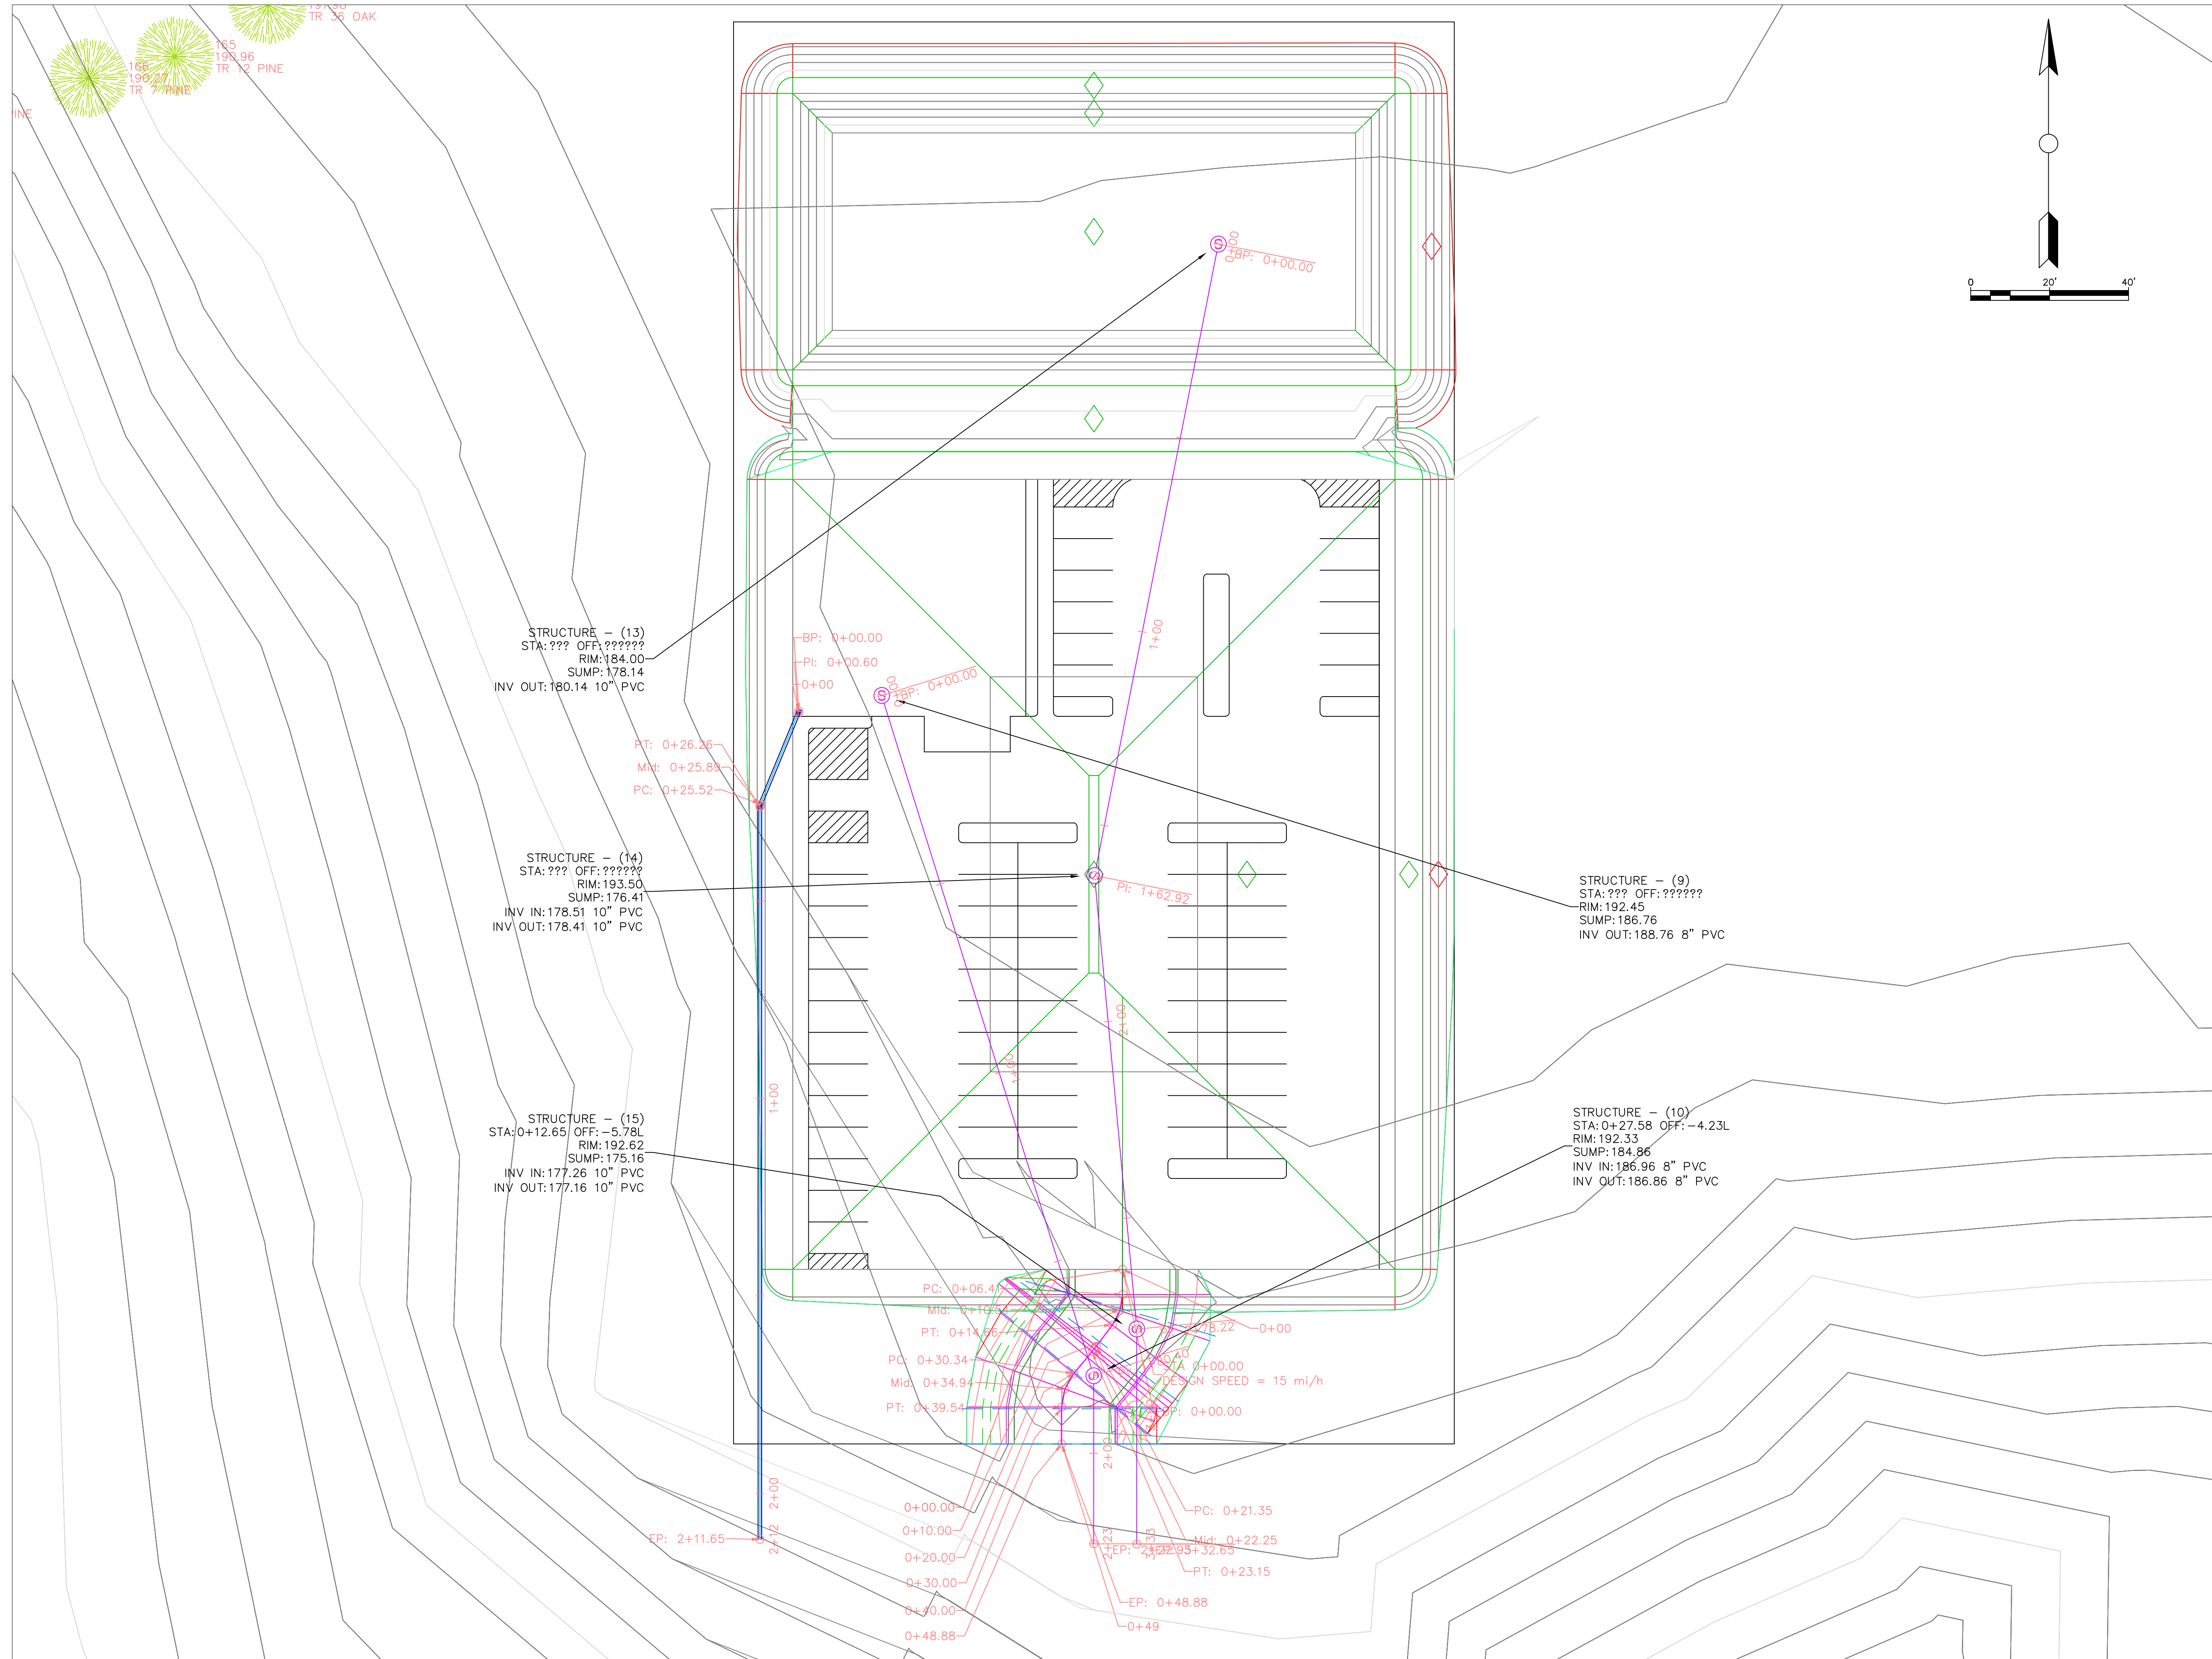

General Notes

No.	Revision/Issue	Date

Firm Name and Address

Project Name and Address
 DOCTOR'S OFFICE
 STREET ADDRESS
 STE #
 CITY, ST, ZIP

Project DOCTOR'S OFFICE	Sheet C1.3
Date 9/19/19	
Scale 1" = 20'	


PRODUCED BY AN AUTODESK STUDENT VERSION

ES-Doctor's Office-Topo Model.dwg

9/19/19

PRODUCED BY AN AUTODESK STUDENT VERSION

DOCTOR'S OFFICE DRIVE PROFILE

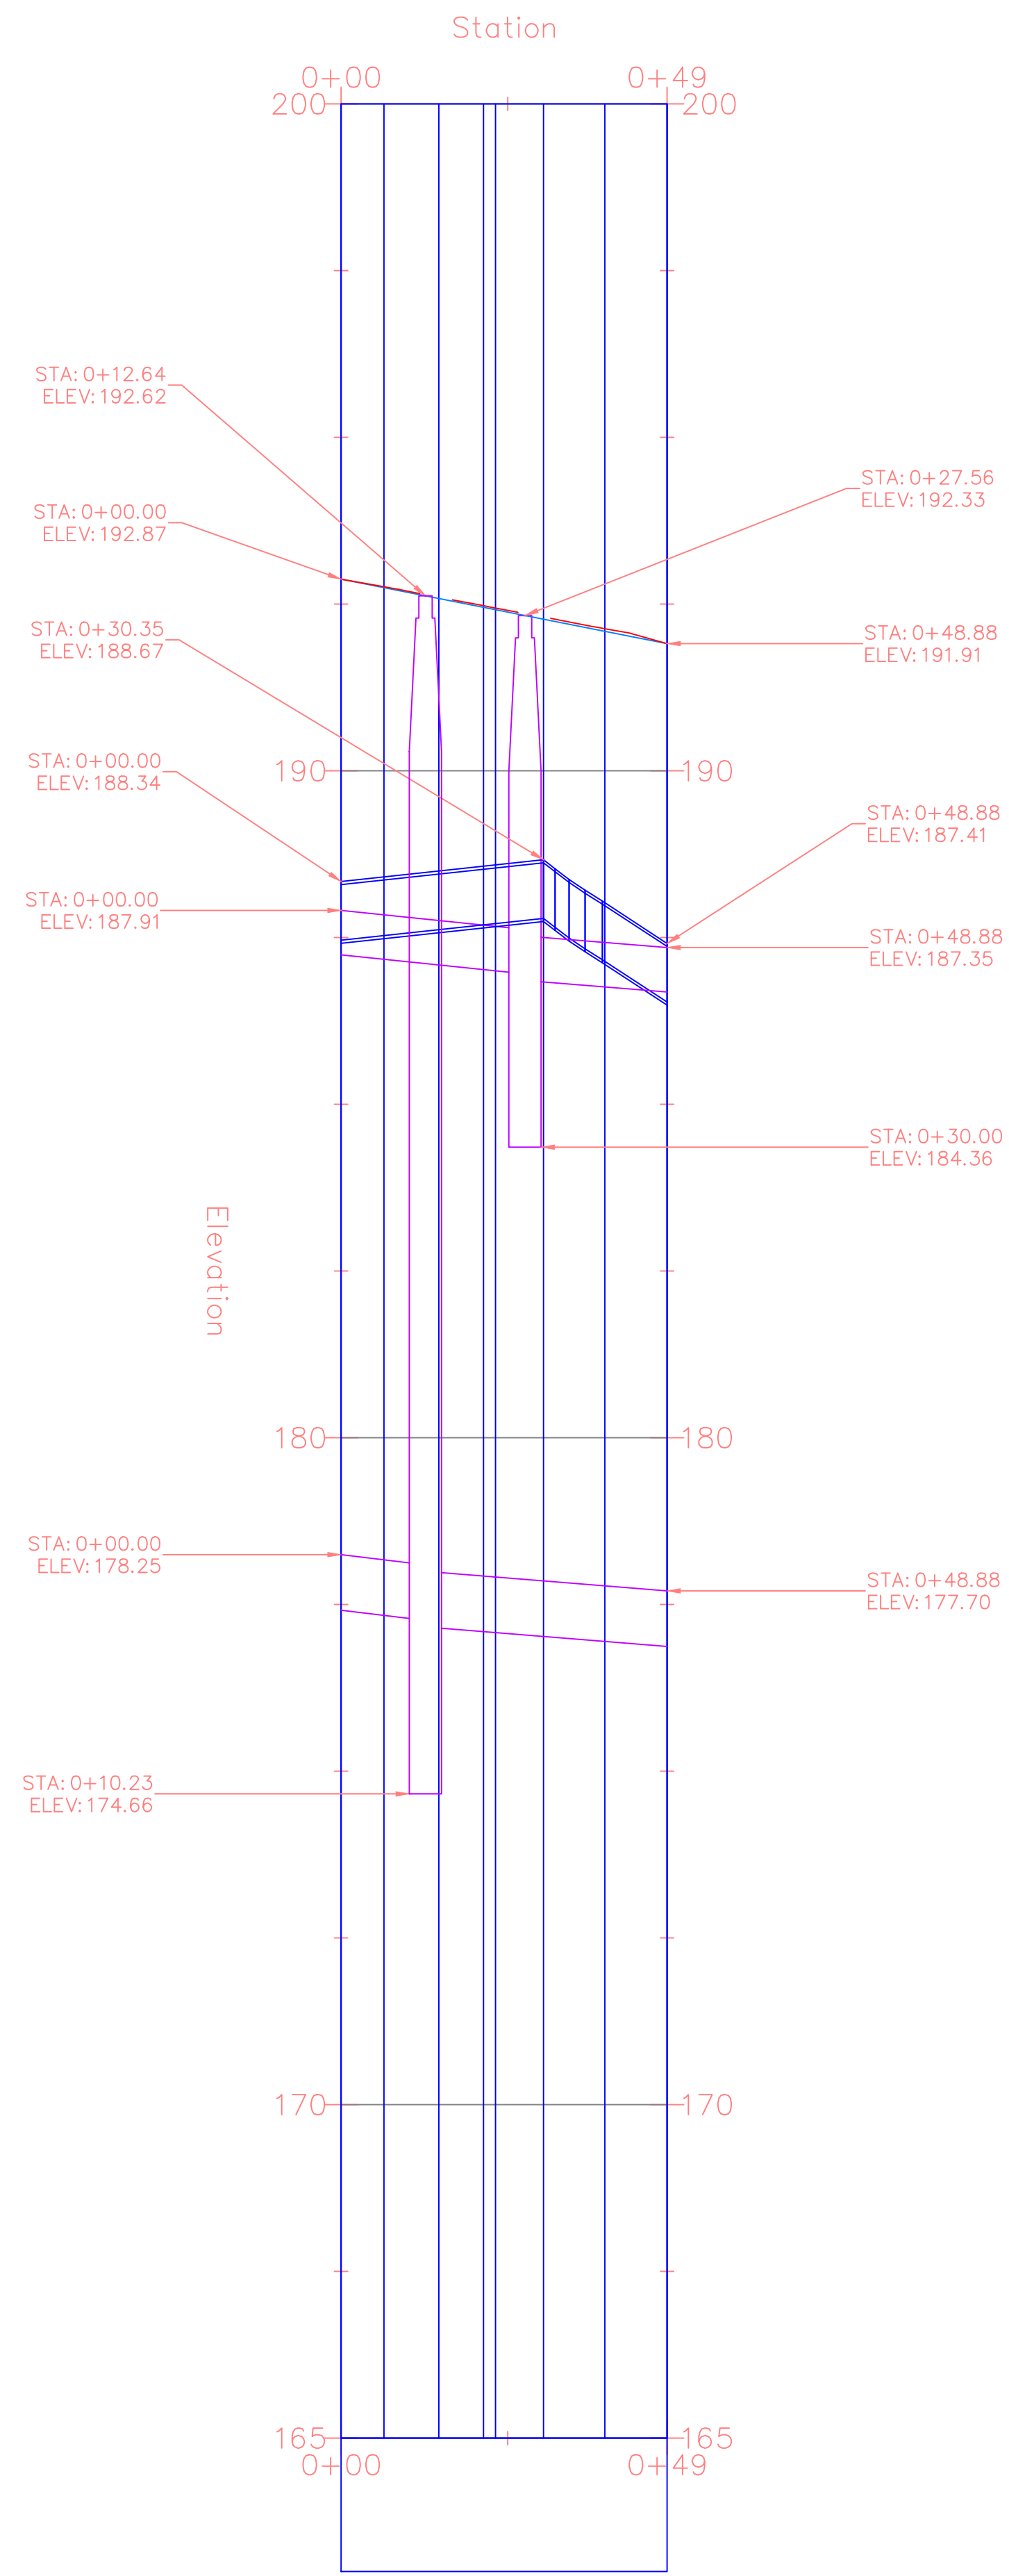







General Notes

No.	Revision/Issue	Date

Firm Name and Address

Project Name and Address
 DOCTOR'S OFFICE
 STREET ADDRESS
 STE #
 CITY, ST, ZIP

Project DOCTOR'S OFFICE	Sheet C6.1
Date 9/19/19	
Scale NA	

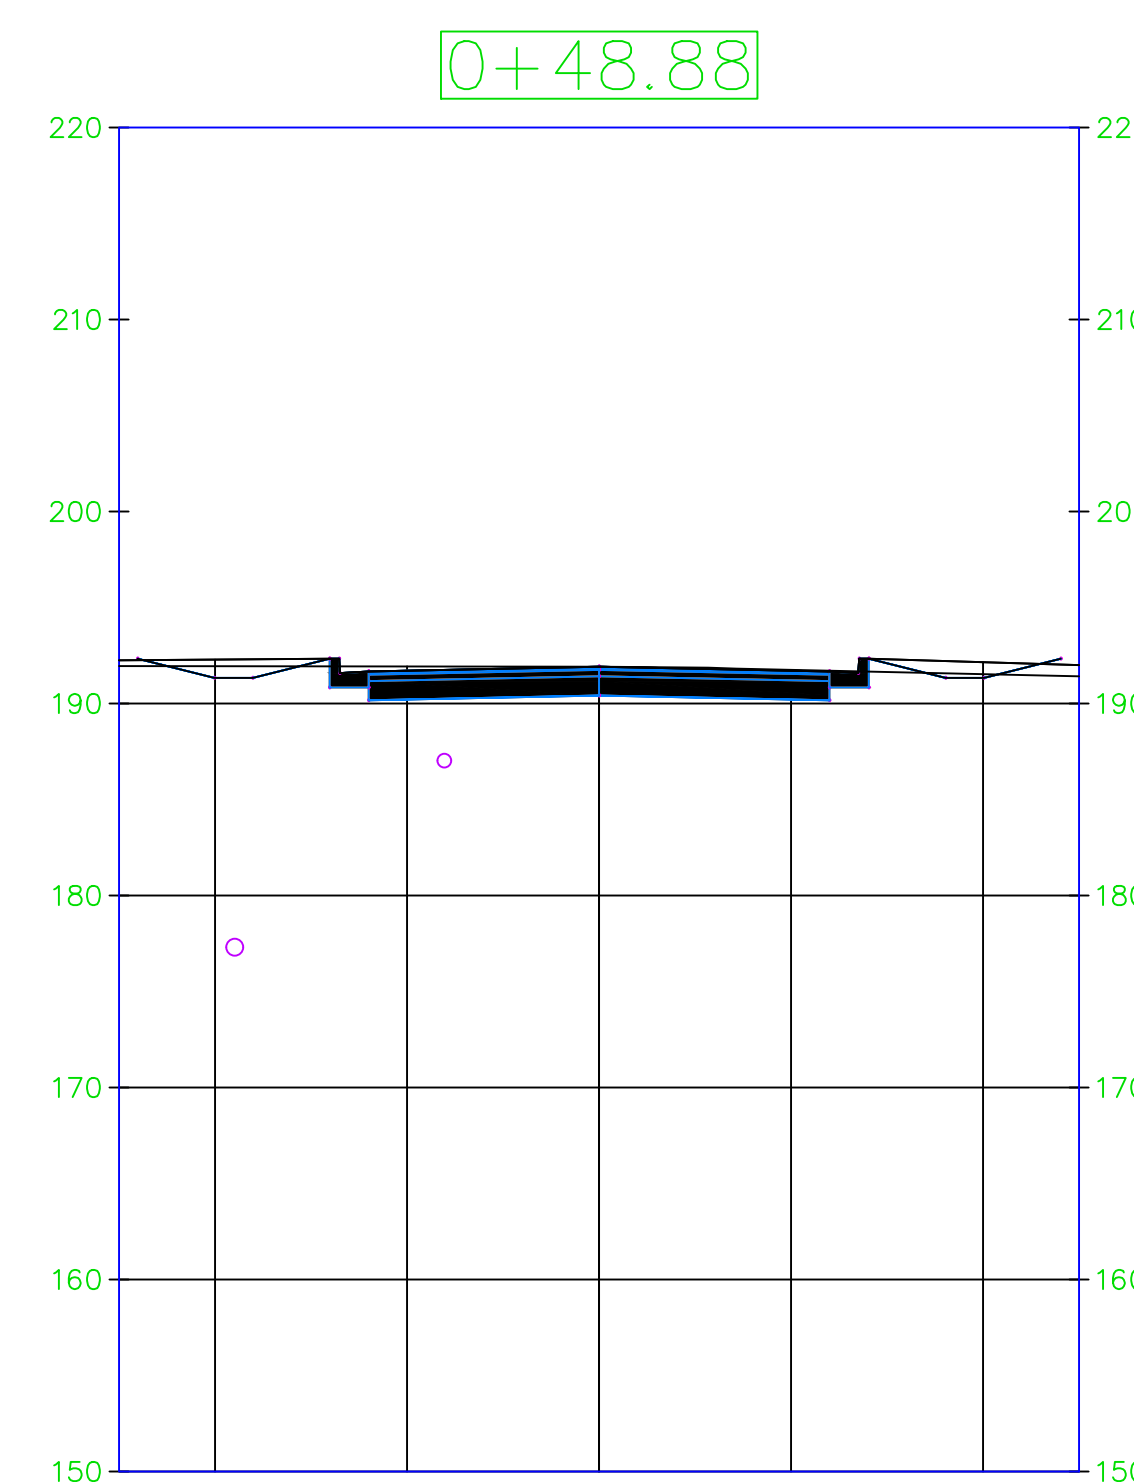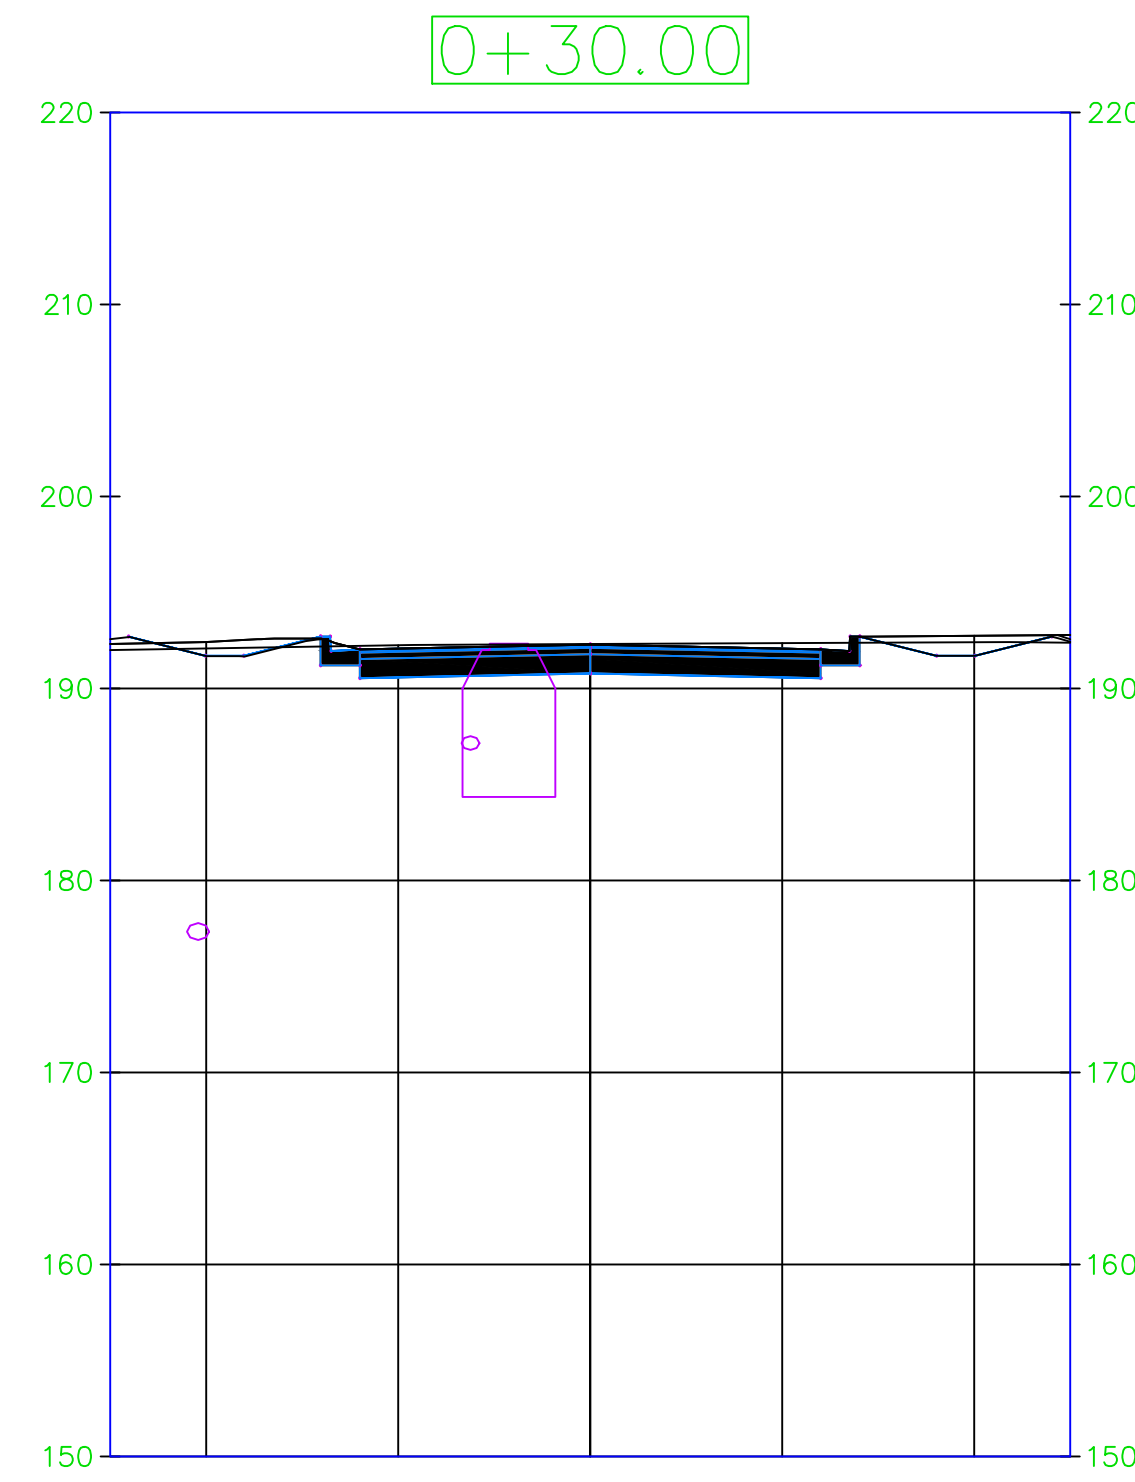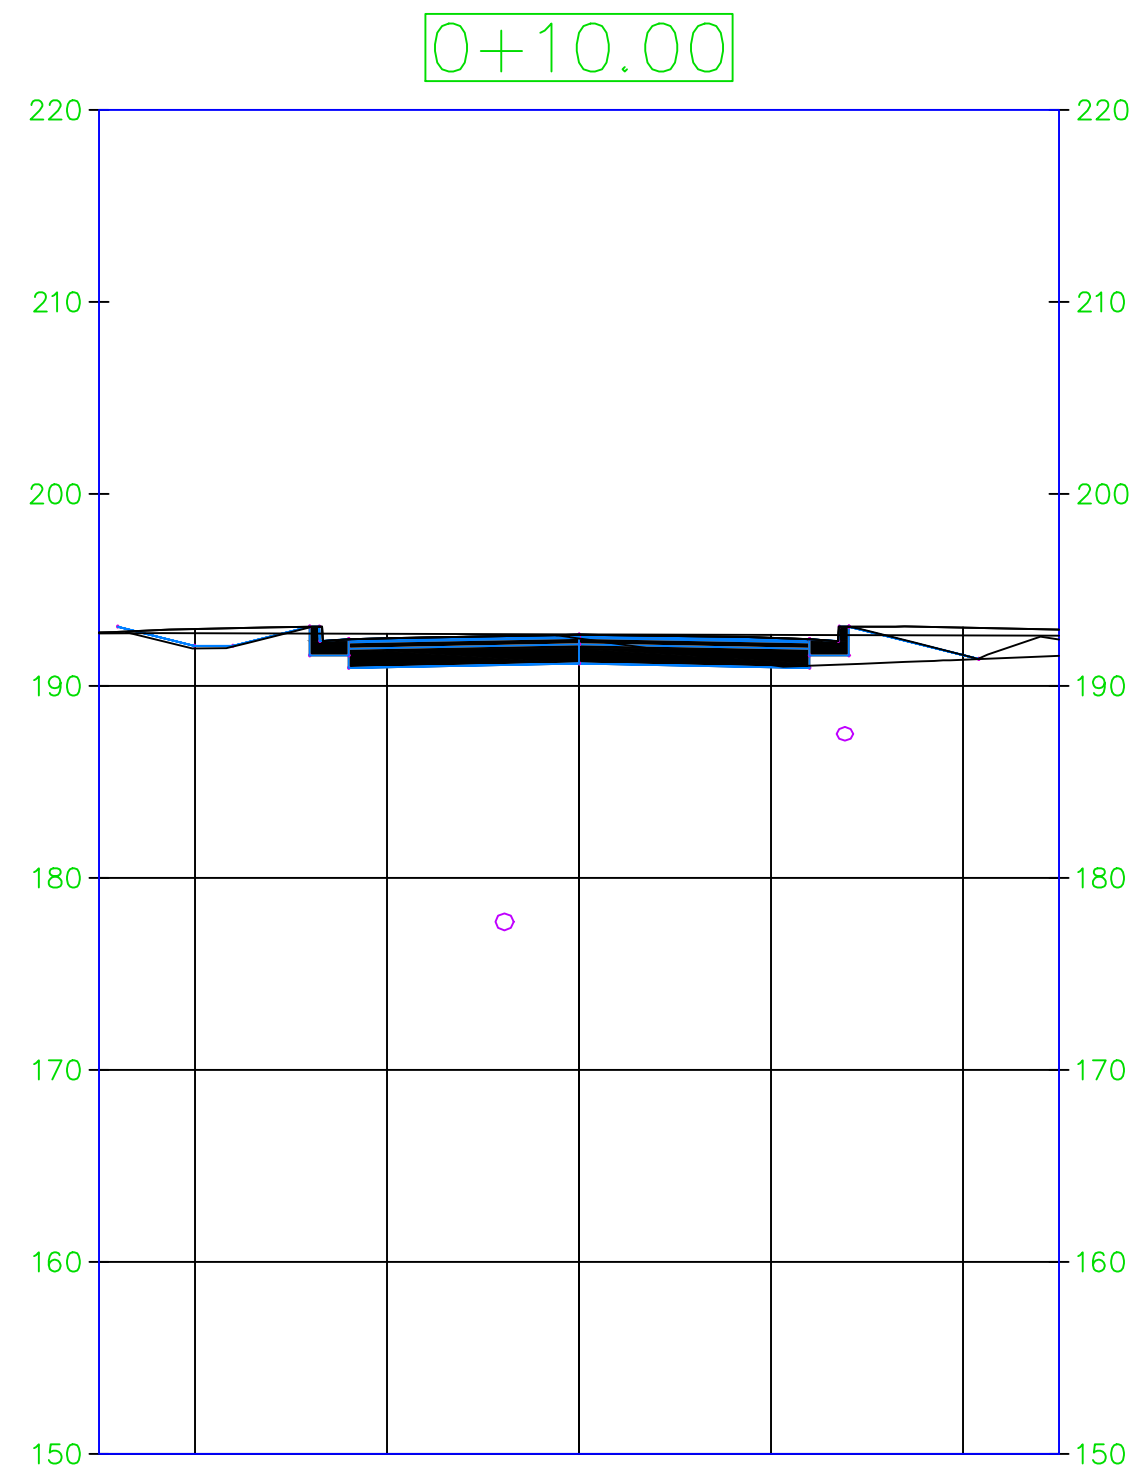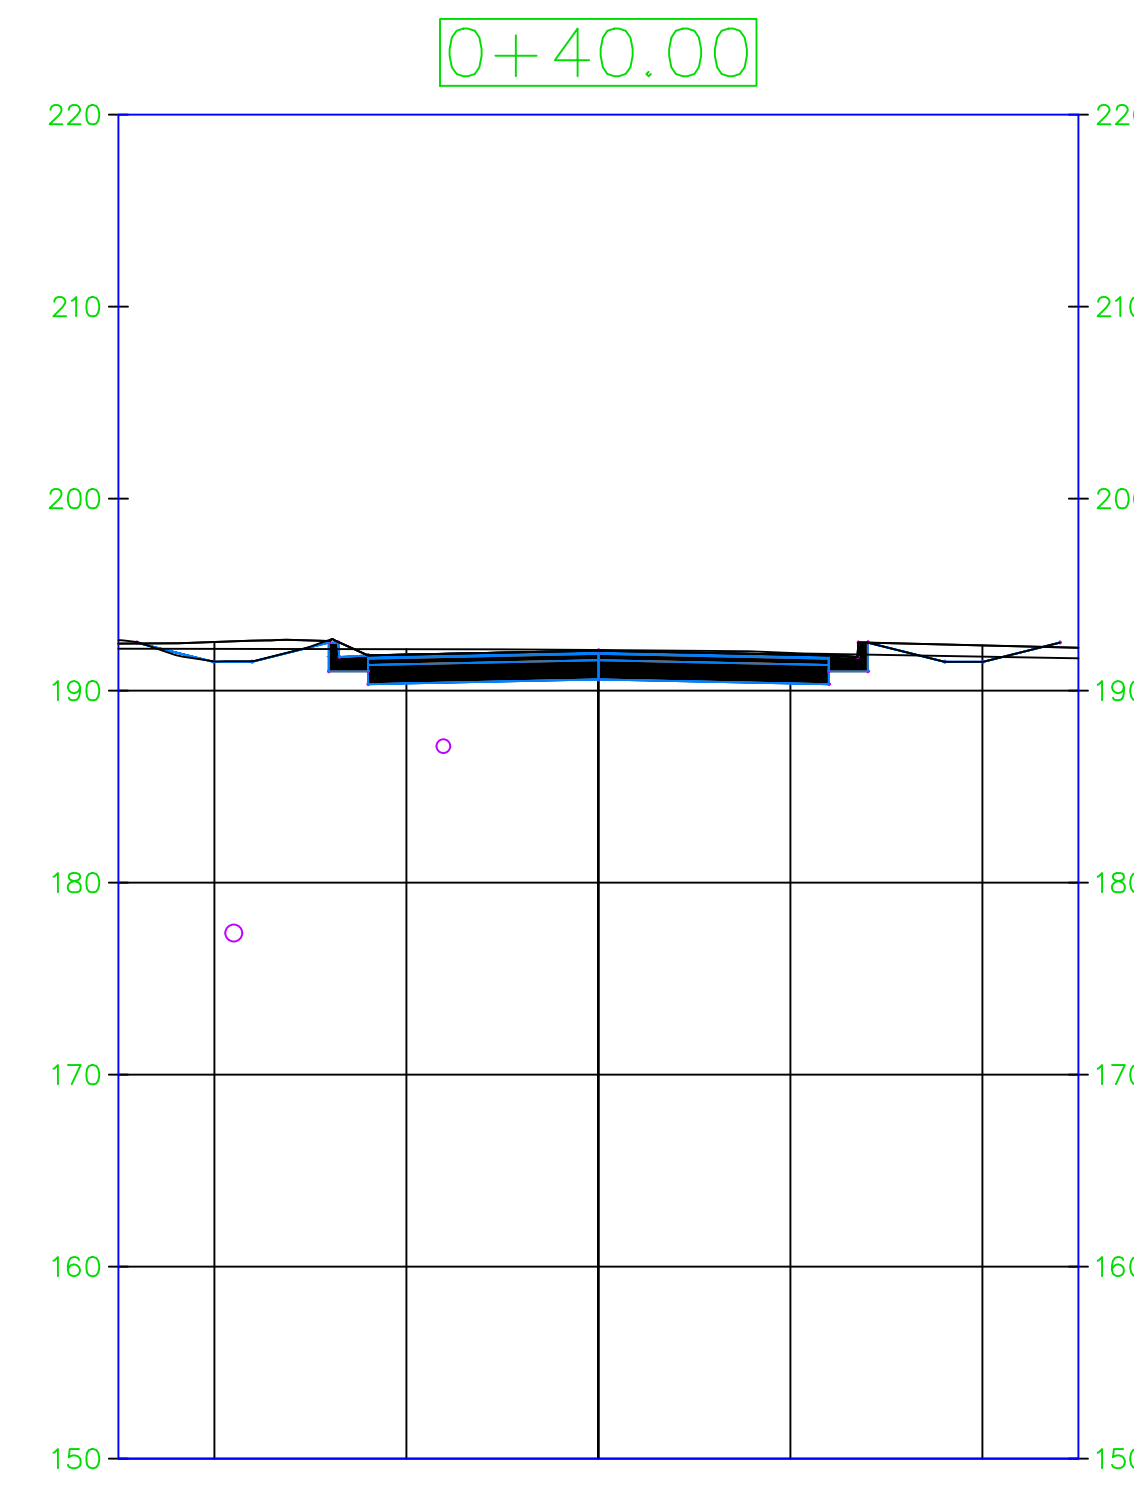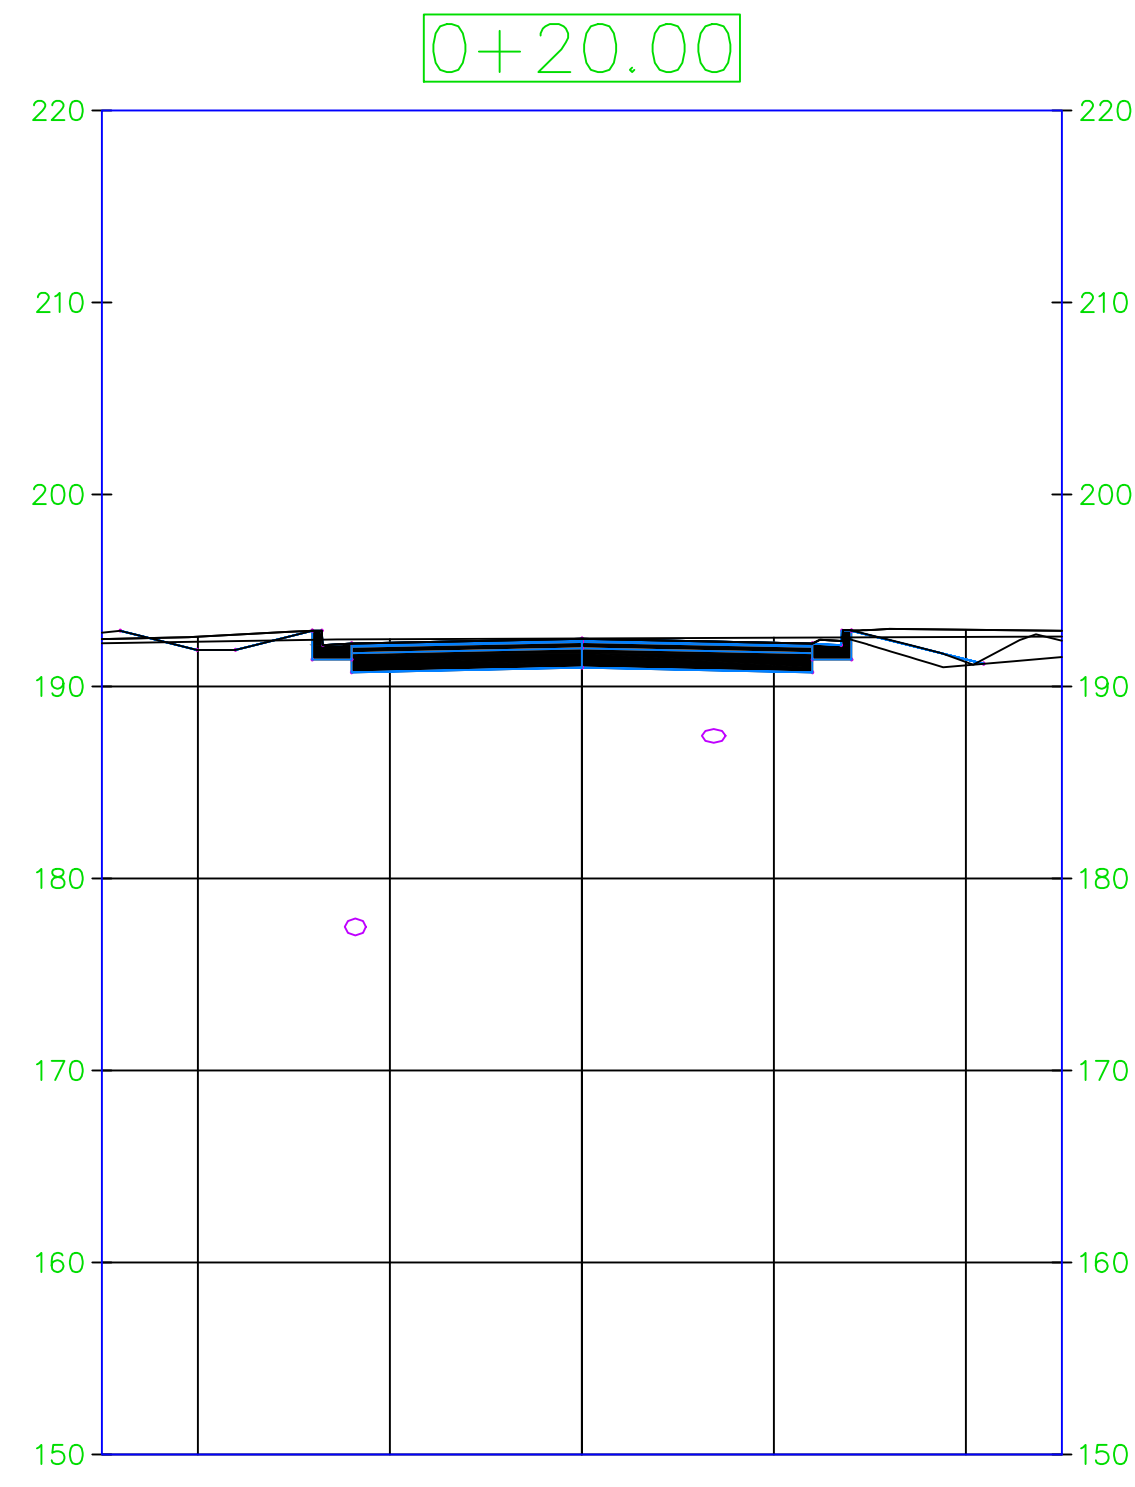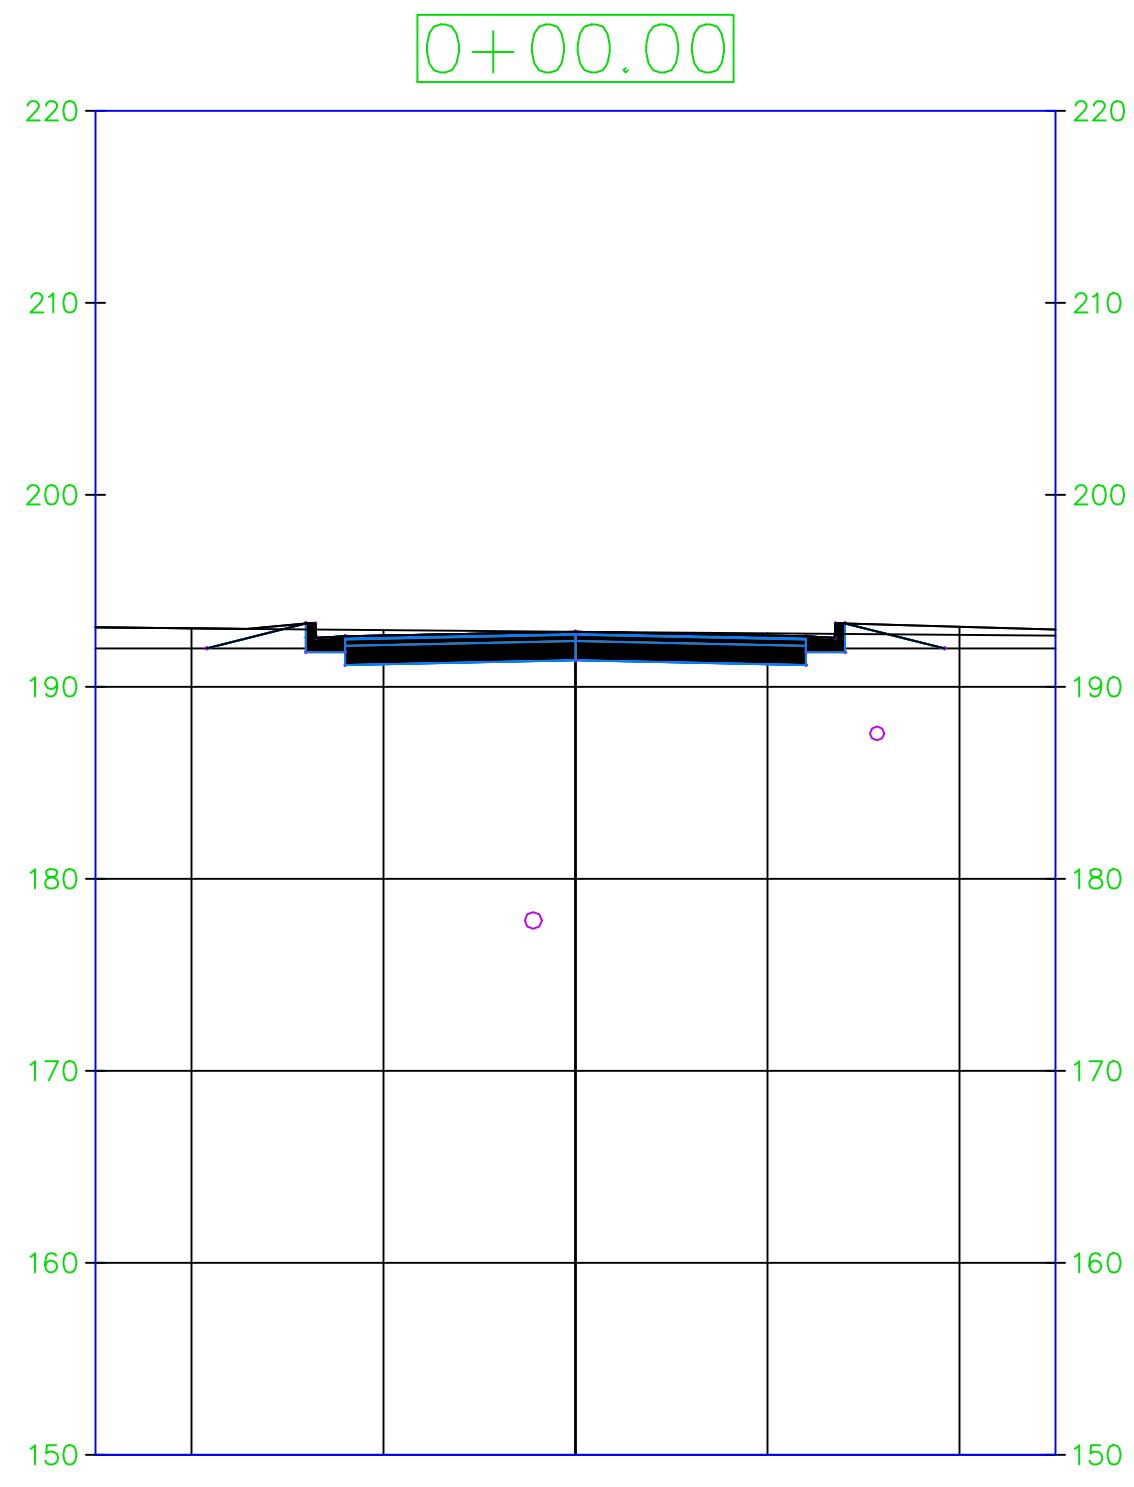

General Notes


No.	Revision/Issue	Date

Firm Name and Address

Project Name and Address
 DOCTOR'S OFFICE
 STREET ADDRESS
 STE #
 CITY, ST, ZIP

Project DOCTOR'S OFFICE	Sheet C6.2
Date 9/19/19	
Scale NA	

SANITARY SEWER AND STORM WATER PROFILE

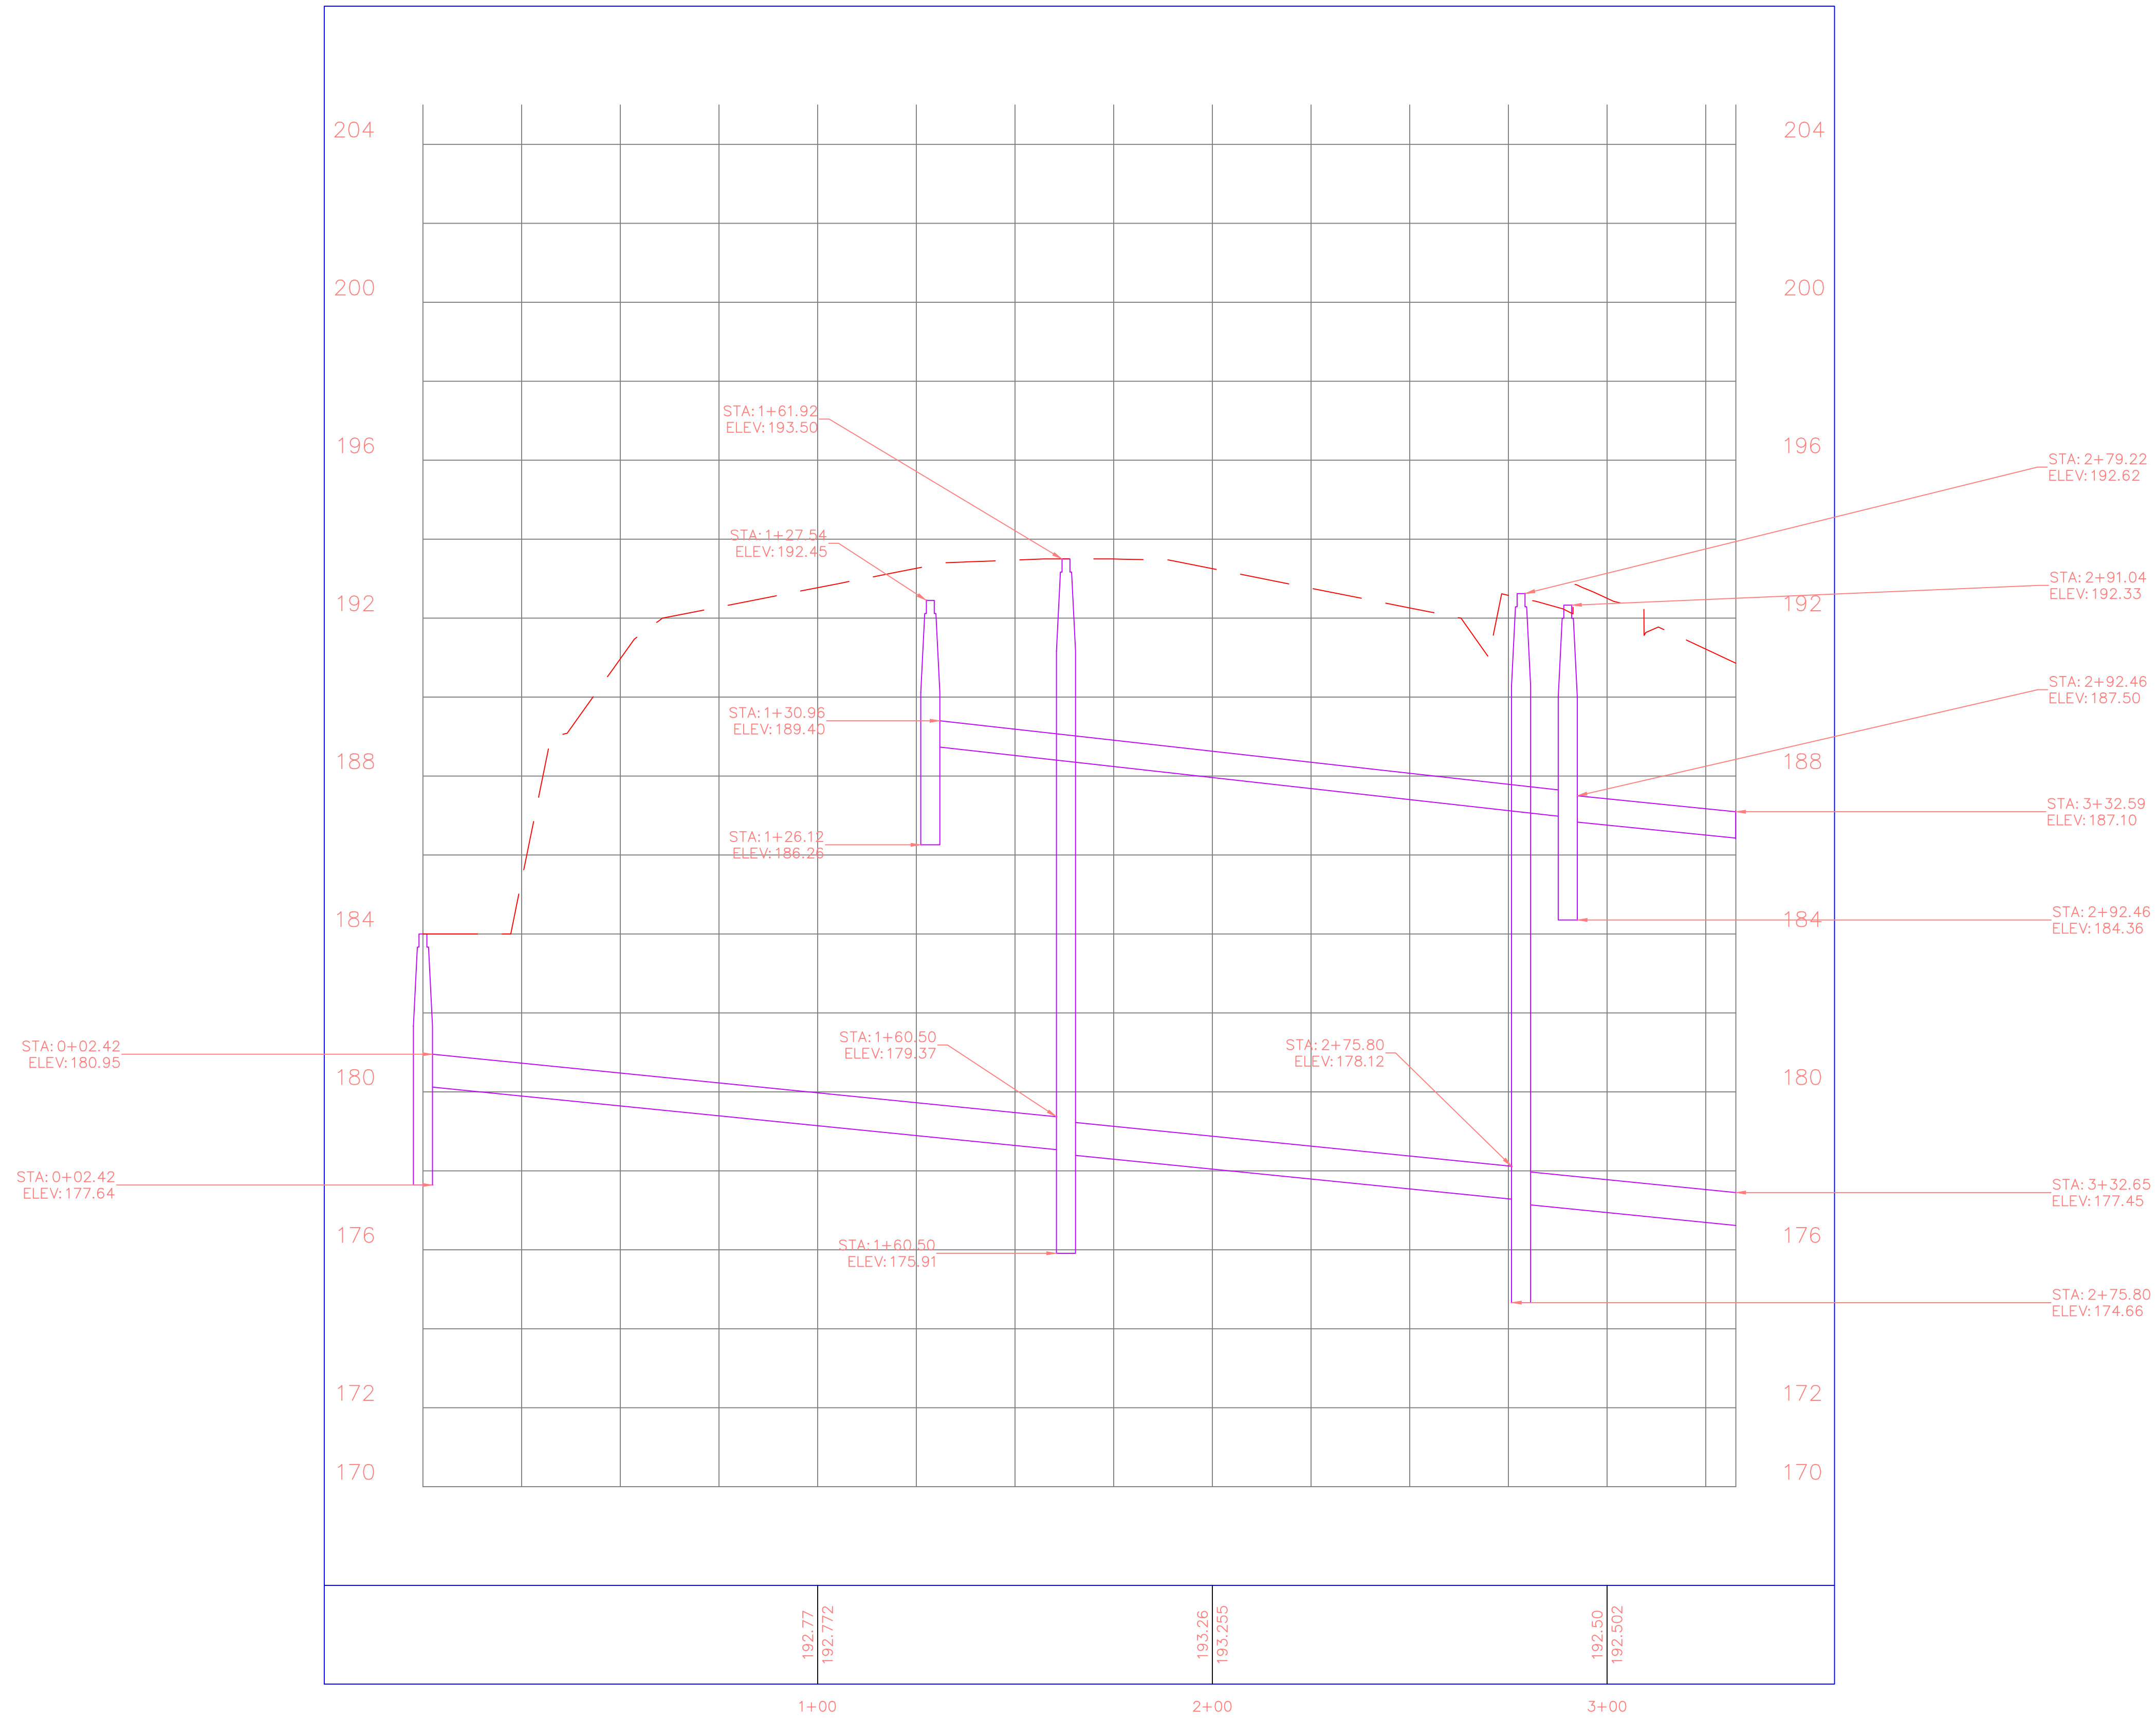

General Notes


No.	Revision/Issue	Date

Firm Name and Address

Project Name and Address
 DOCTOR'S OFFICE
 STREET ADDRESS
 STE #
 CITY, ST, ZIP

Project DOCTOR'S OFFICE	Sheet C7.1
Date 9/19/19	
Scale NA	

SANITARY SEWER AND WATER MAIN PROFILE

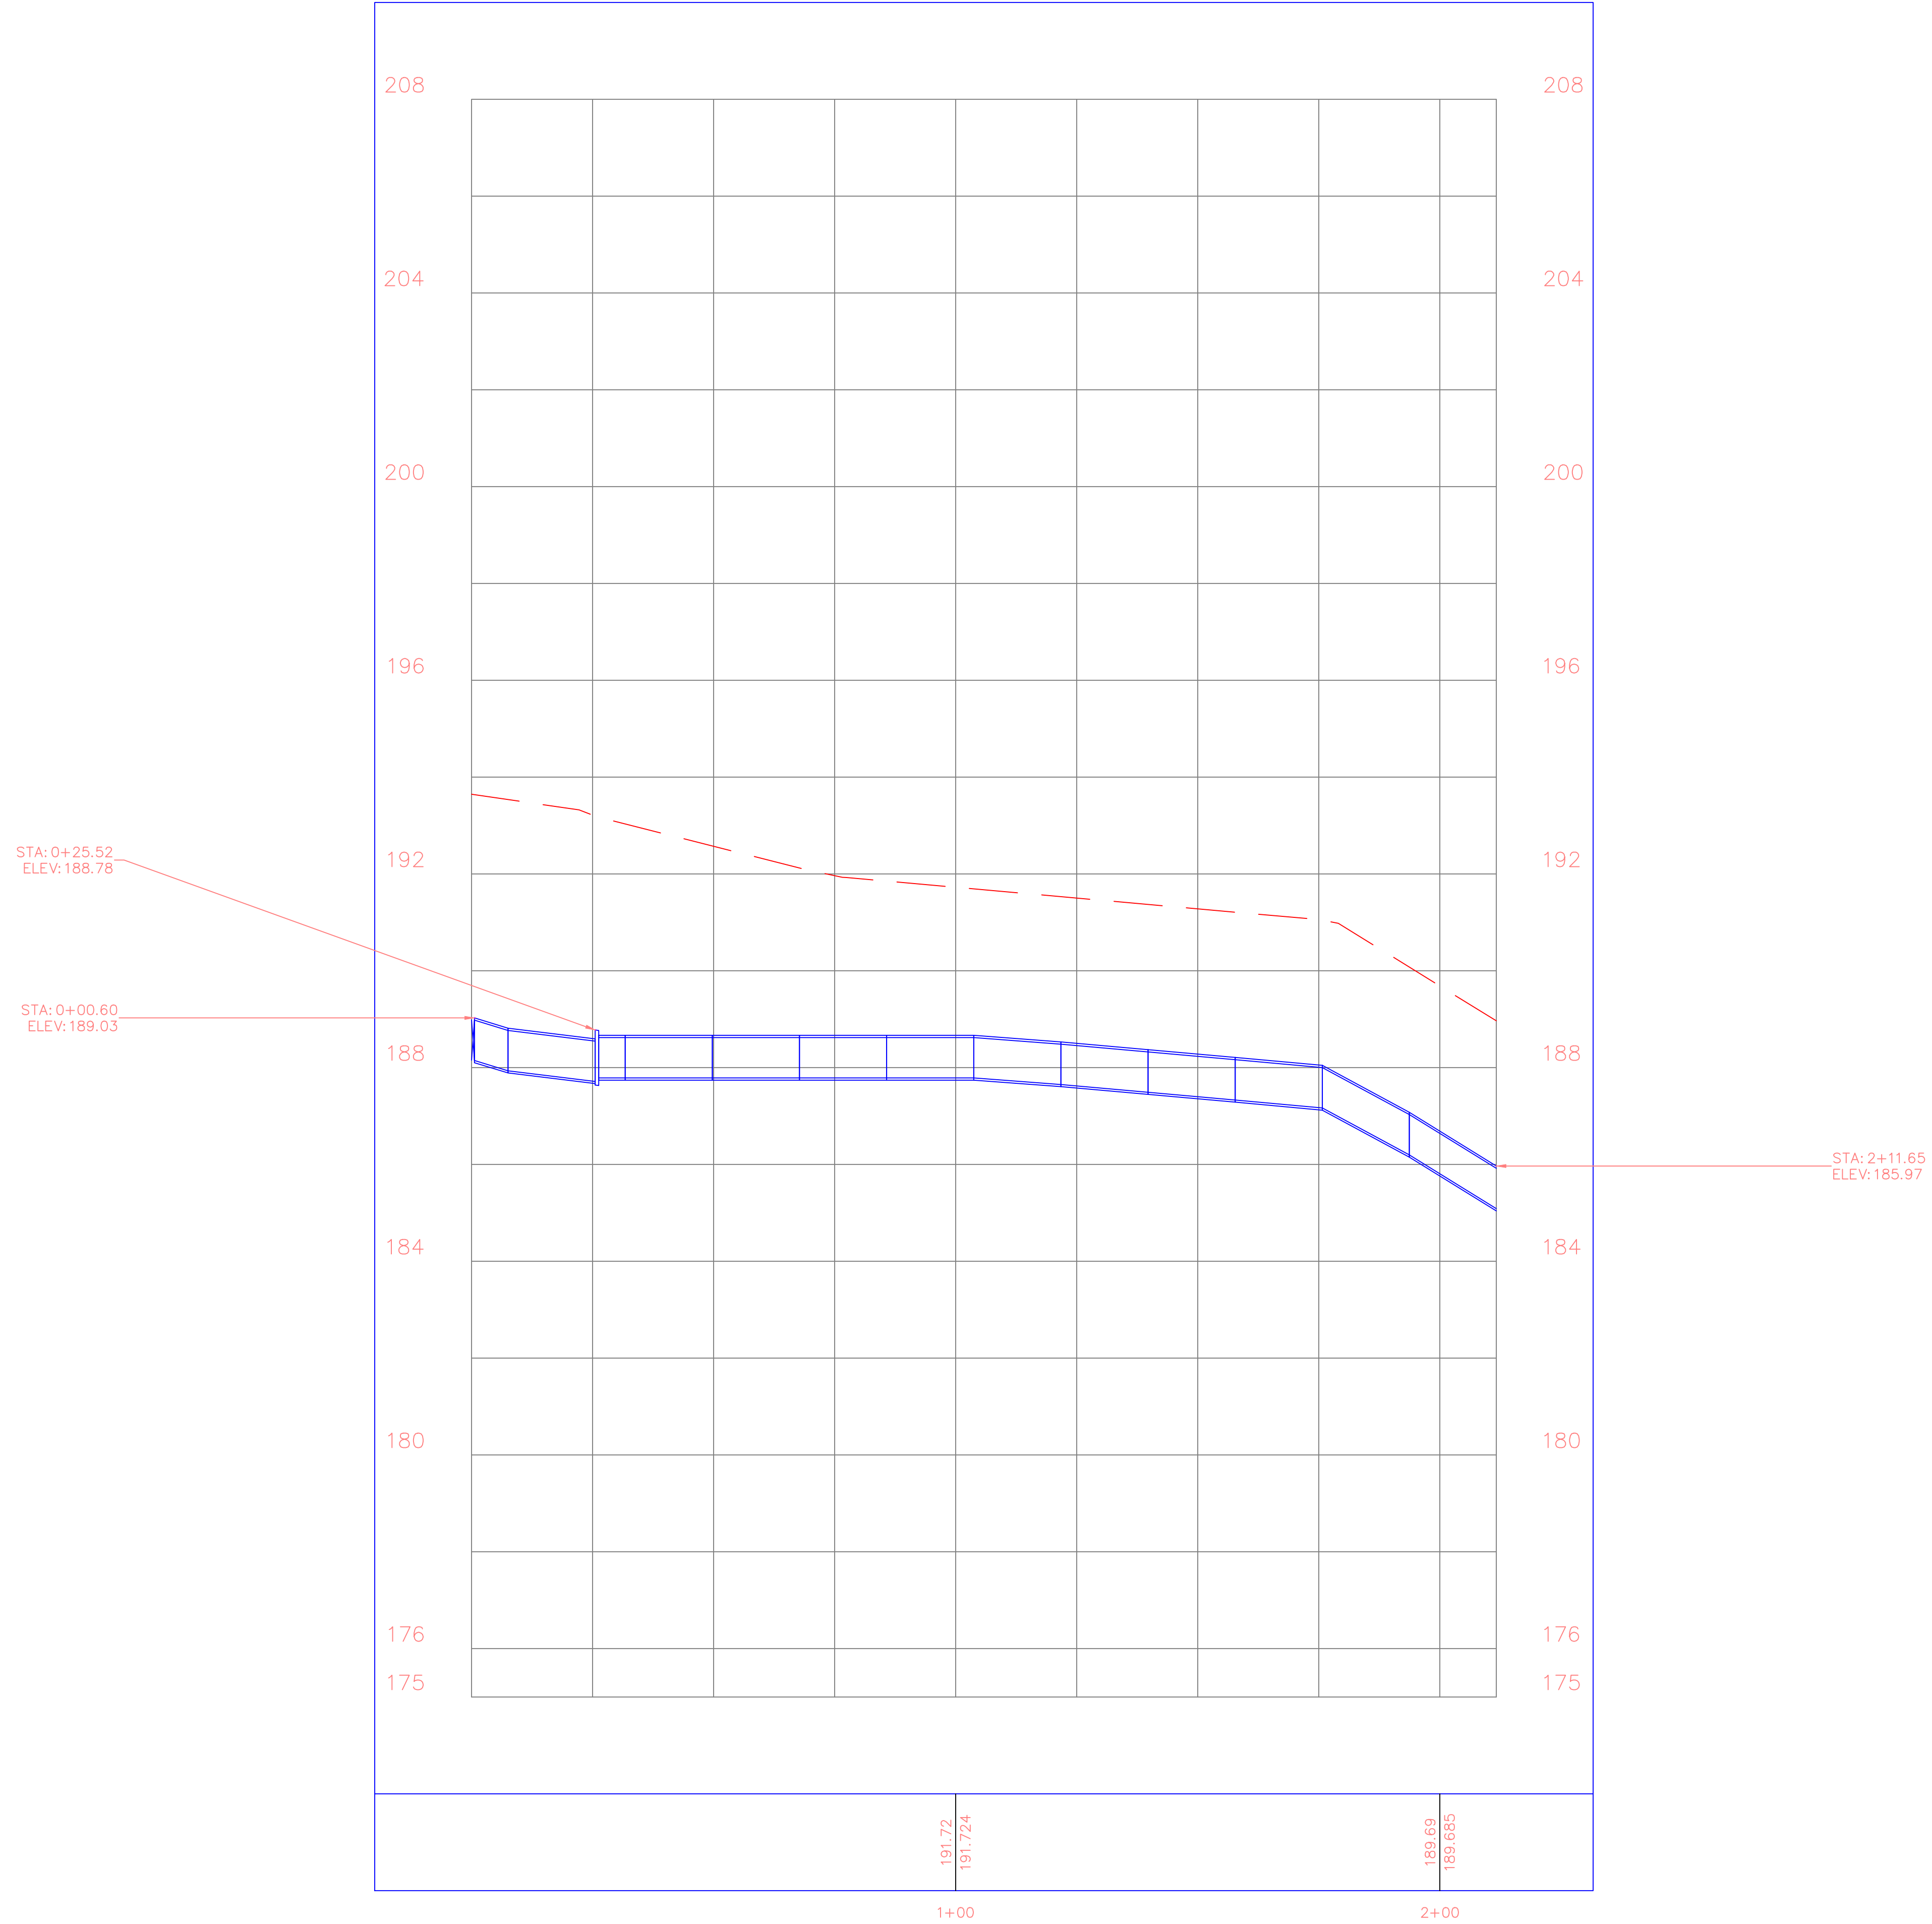

General Notes

No.	Revision/Issue	Date

Firm Name and Address

Project Name and Address
 DOCTOR'S OFFICE
 STREET ADDRESS
 STE #
 CITY, ST, ZIP

Project DOCTOR'S OFFICE	Sheet C9.1
Date 9/19/19	
Scale NA	